

**SITE PLAN**

**Project:-**  
*Proposed Stage and Outdoor  
 Covered Area, Airforec School,  
 Sector 31-B, Chandigarh*

Title :

**SITE PLAN**


S.No	Revisions	Date	Name

ARCHITECTS:  
**SWASTIK CONSULTANTS**  
 ARCHITECTS, PLANNERS &  
 INTERIOR DESIGNERS  
 110, Sector 31-B, Chandigarh, P.O. 417204  
 AR. Jiten Sharda, AR. Vireet Gupta

THIS DRAWING IS THE PROPERTY OF THE CONSULTANTS. NO PART OF THIS SHALL  
 BE USED, COPIED OR REPRODUCED WITHOUT THEIR WRITTEN PERMISSION  
 DRG. NO. -

Drawn	Rohini
Checked	
Approved	Ar. Jiten

Date : 19/1/21 | SCALE : NTS

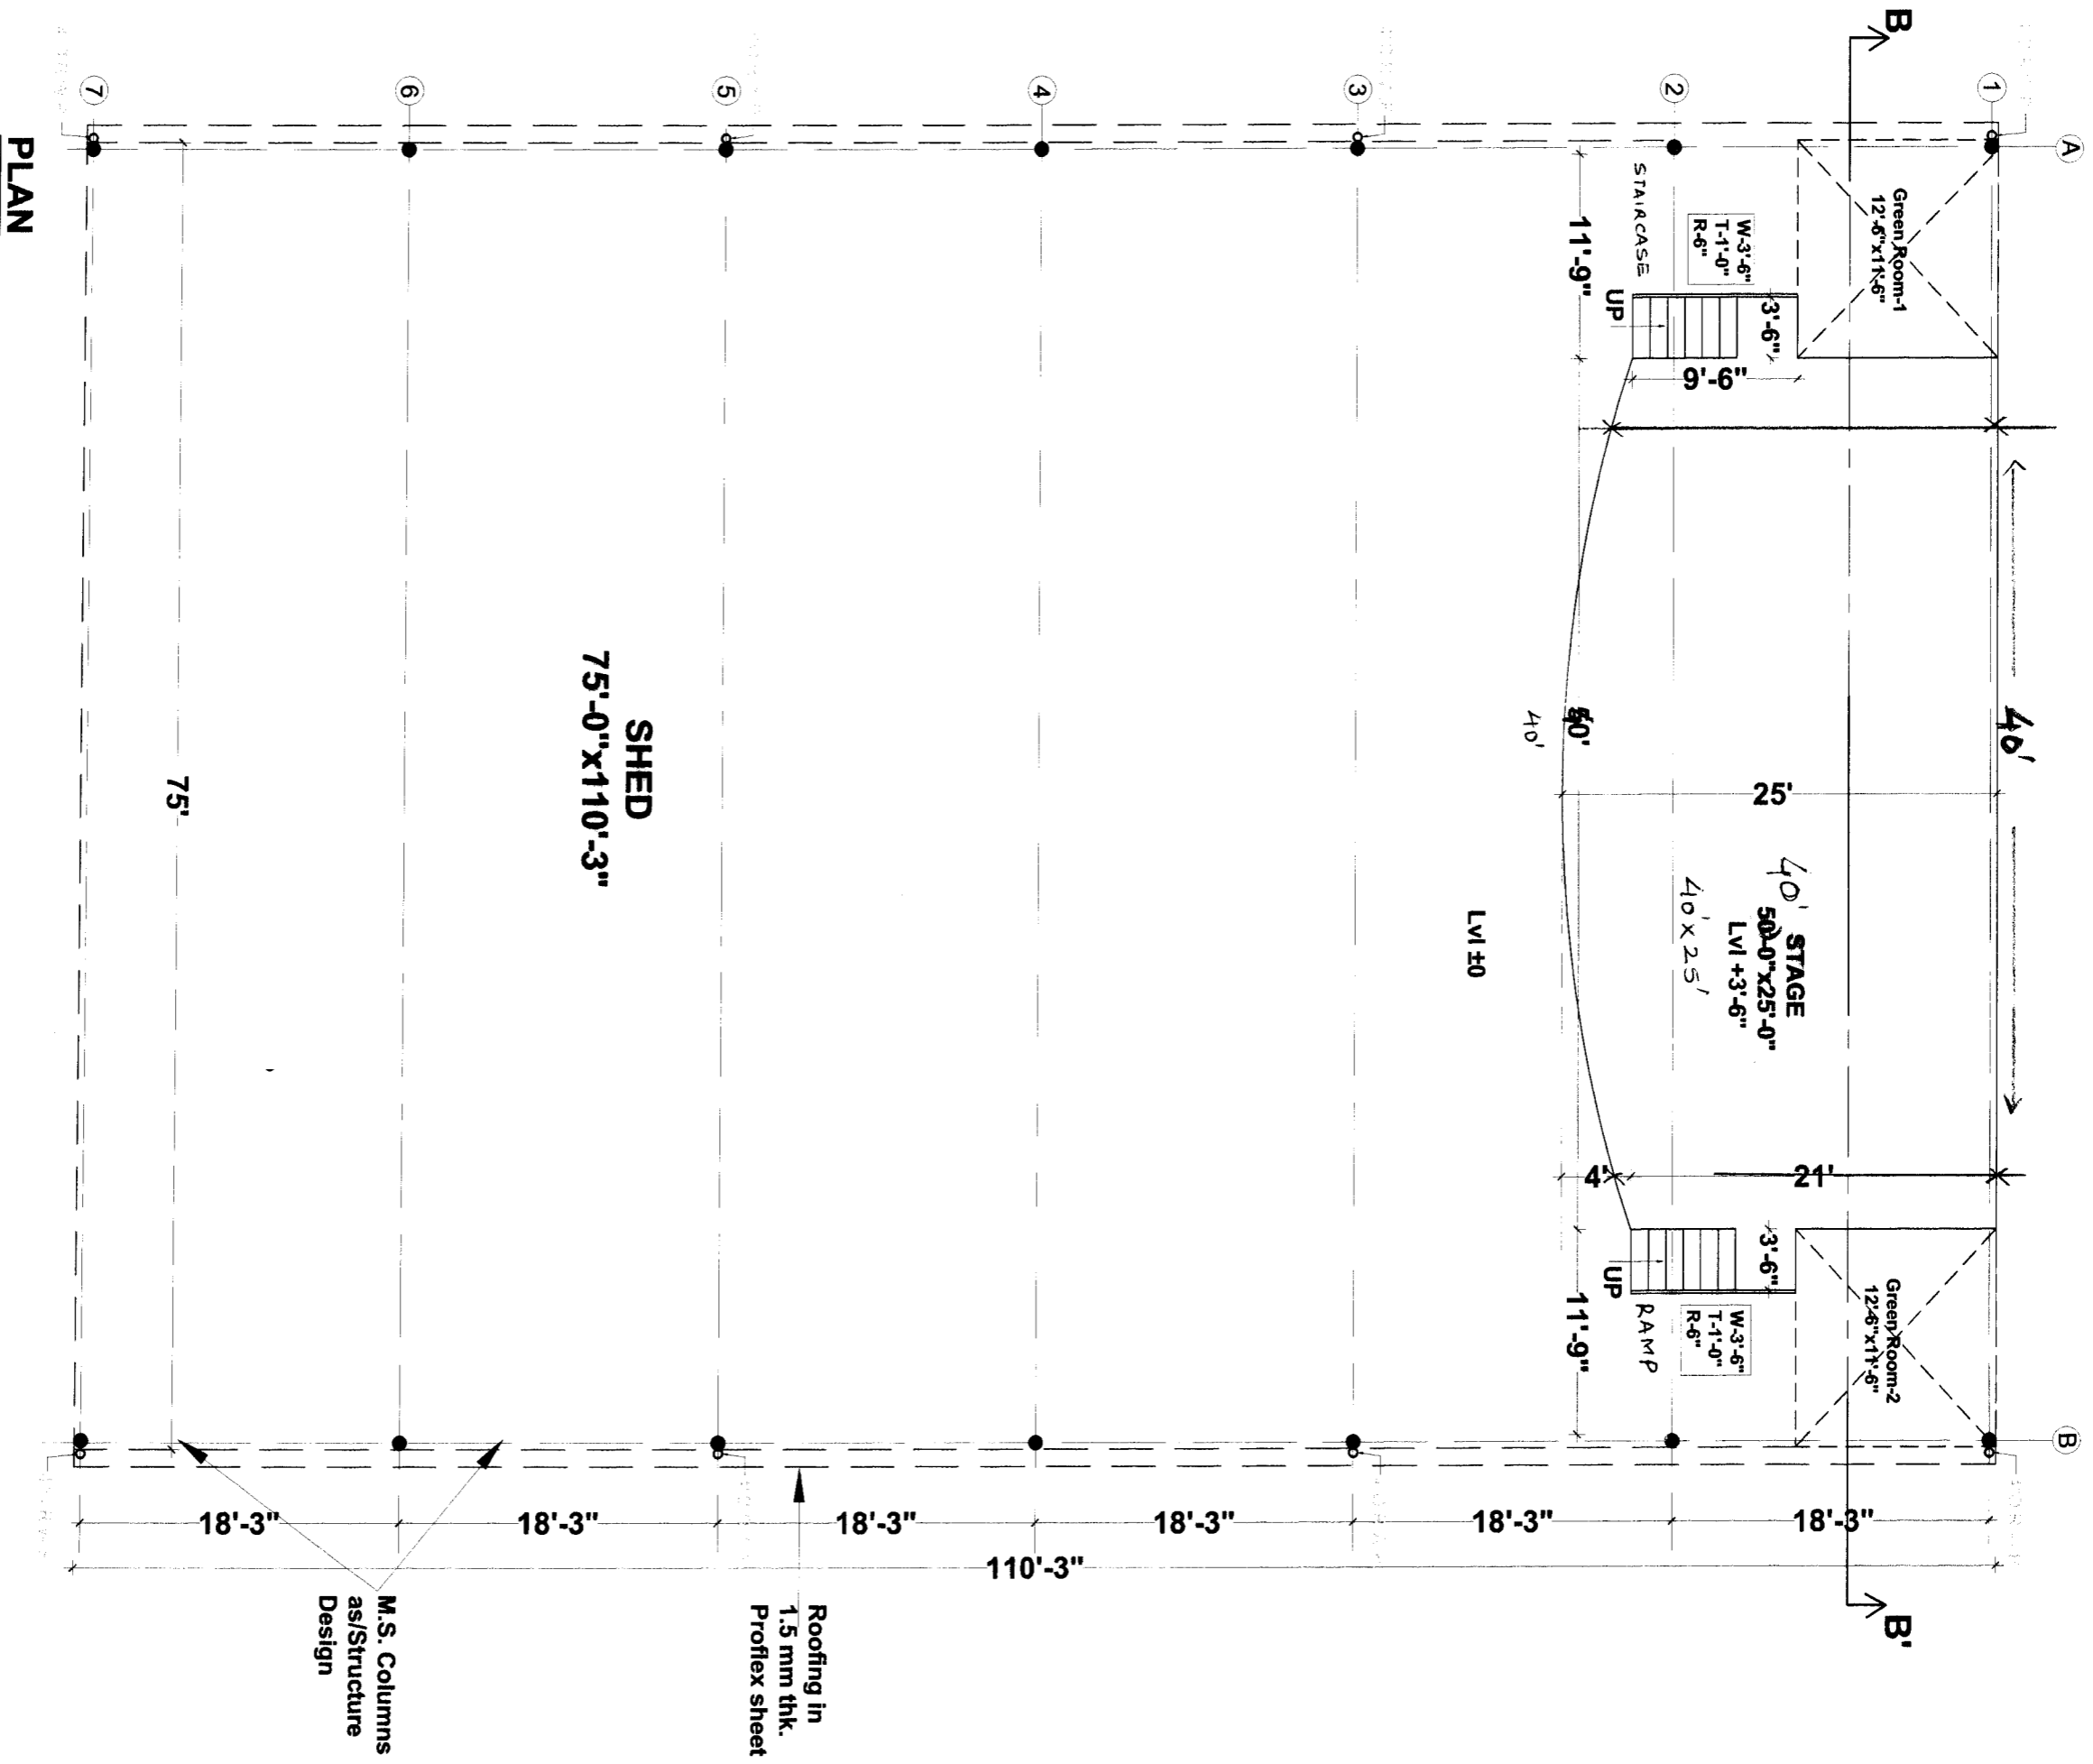

**Project:-**  
Proposed Stage and Outdoor Covered Area, Airforce School, Sector 31-B, Chandigarh

**Title :**  
WORKING PLAN

S.No	Revisions	Date	Name

PRODUCED BY AN AUTODESK EDUCATIONAL PRODUCT

**ARCHITECTS :**  
SWASTIK CONSULTANTS  
ARCHITECTS, PLANNERS & INTERIOR DESIGNERS  
500 # 4, SECOND FLOOR, SEC. 34-D, CHANDIGARH, Ph. 4172-284423  
AR. JIYEN SHARMA, AR VIKRANT GUPTA



**Drawn** Rohini  
**Checked**  
**Approved** Ar. Jiten

**DRG. NO. -**      **Date :** 19/11/21      **SCALE :** NTS

THIS DRAWING IS THE PROPERTY OF THE CONSULTANTS. NO PART OF THIS SHALL BE USED, COPIED OR REPRODUCED WITHOUT THEIR WRITTEN PERMISSION.

PRODUCED BY AN AUTODESK EDUCATIONAL PRODUCT

PRODUCED BY AN AUTODESK EDUCATIONAL PRODUCT

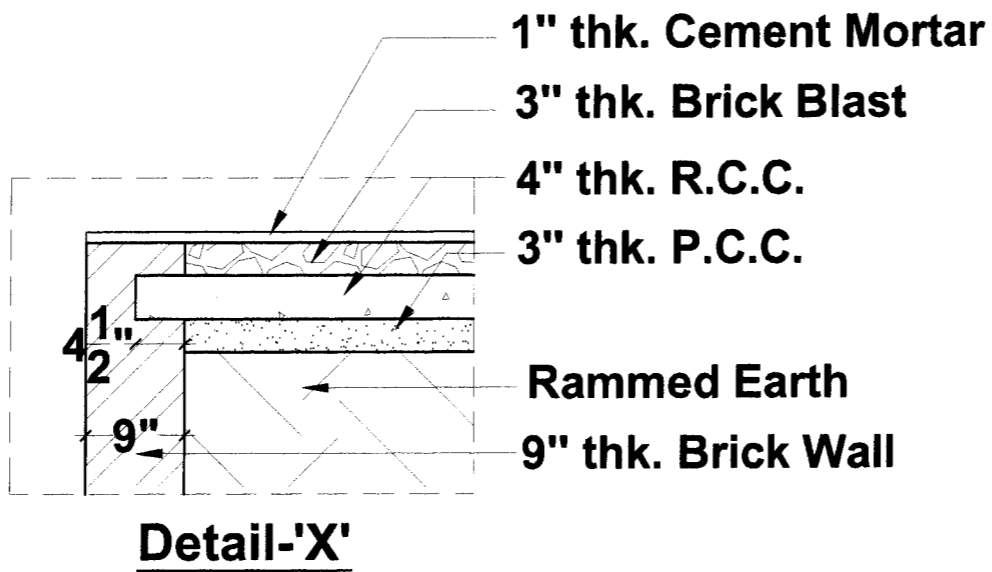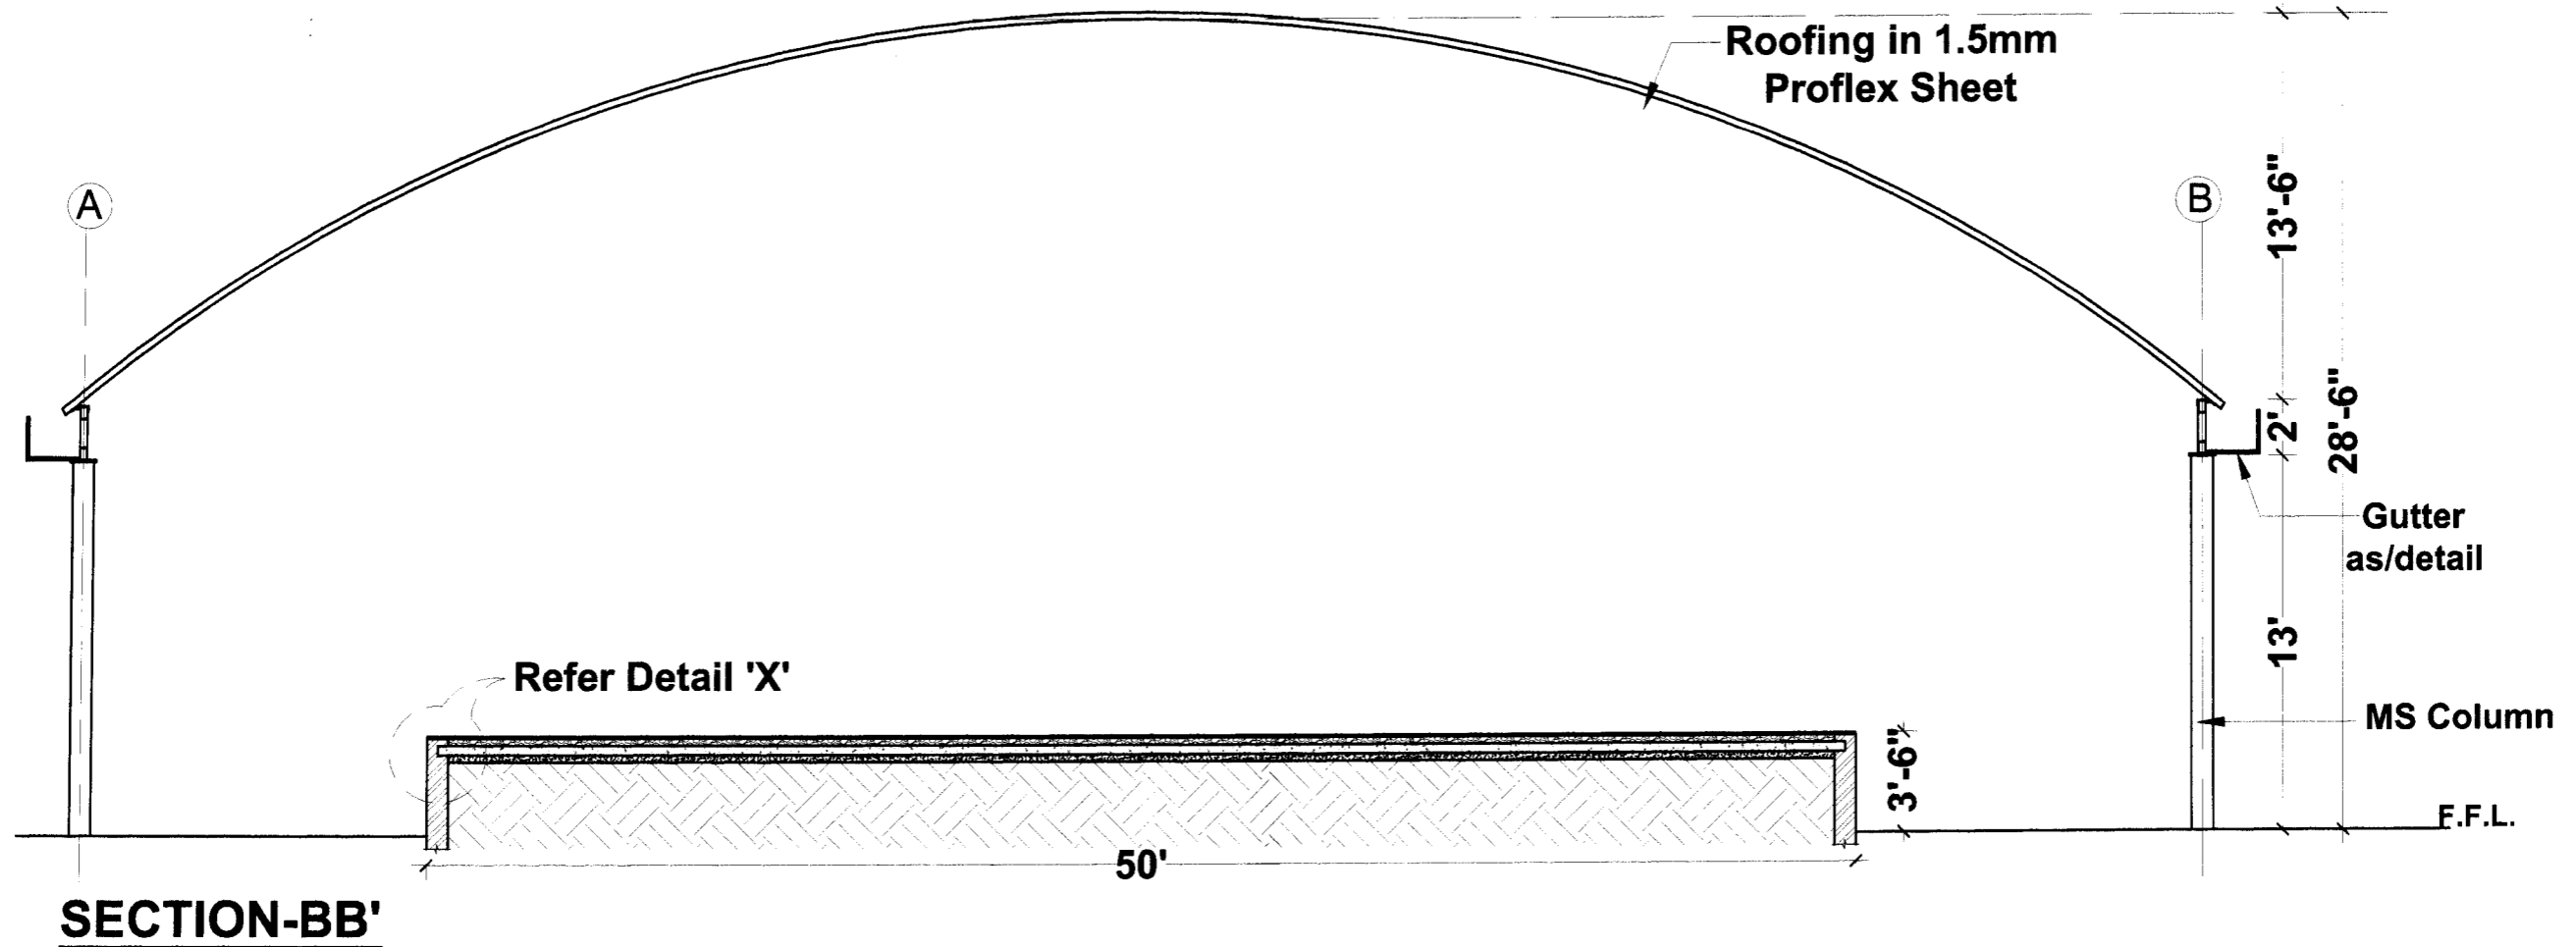

**Project:-**  
**Proposed Stage and Outdoor Covered Area, Airforce School, Sector 31-B, Chandigarh**

**Title :**  
**SECTIONS**


S.No	Revisions	Date	Name

ARCHITECTS :  
**SWASTIK CONSULTANTS**  
 ARCHITECT'S , PLANNERS &  
 INTERIOR DESIGNERS  
 SCO # 44, SECOND FLOOR , SEC. 31-D,  
 CHANDIGARH. Ph. -0172-2666423  
 AR. JITEN SHARMA, AR. VANEET GUPTA


Drawn	Rohini
Checked	
Approved	Ar. Jiten

THIS DRAWING IS THE PROPERTY OF THE CONSULTANTS. NO PART OF THIS SHALL BE USED, COPIED OR REPRODUCED WITHOUT THEIR WRITTEN PERMISSION

DRG. NO. -	Date : 19/11/21	SCALE : NTS
------------	-----------------	-------------

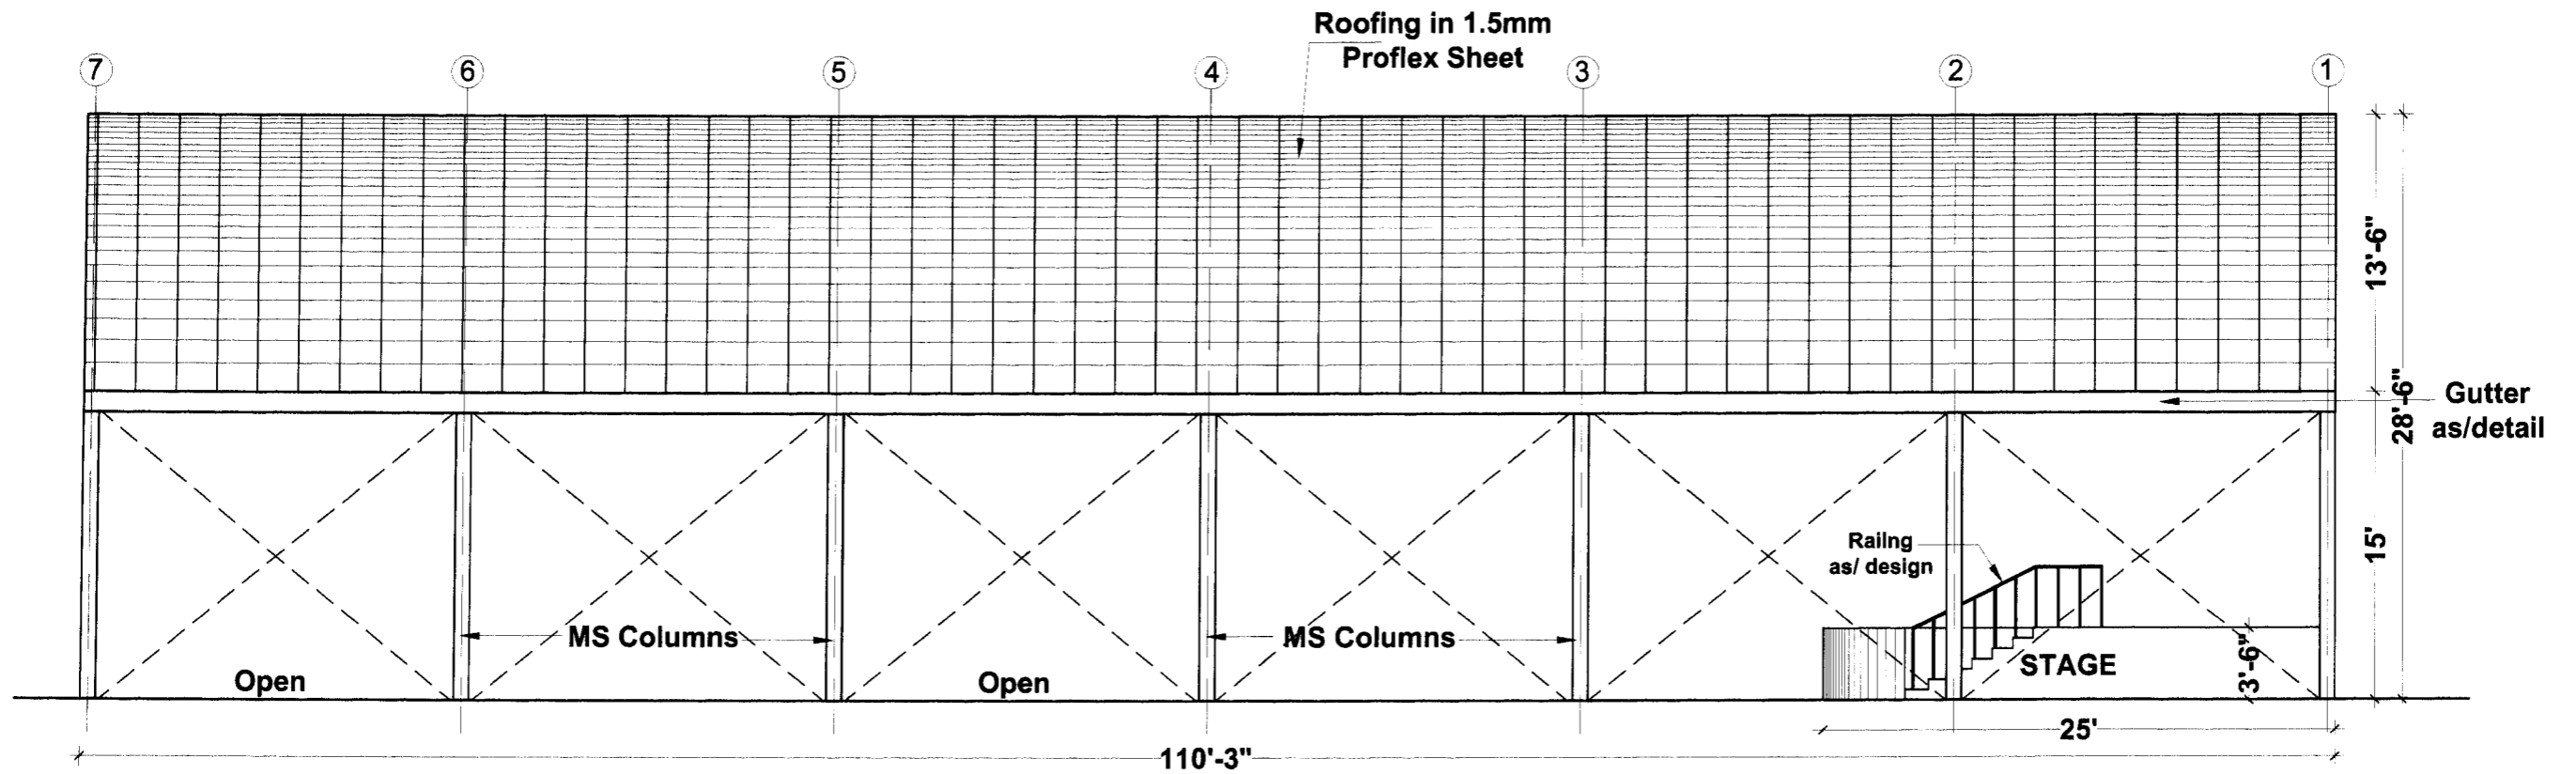

LEFT SIDE ELEVATION

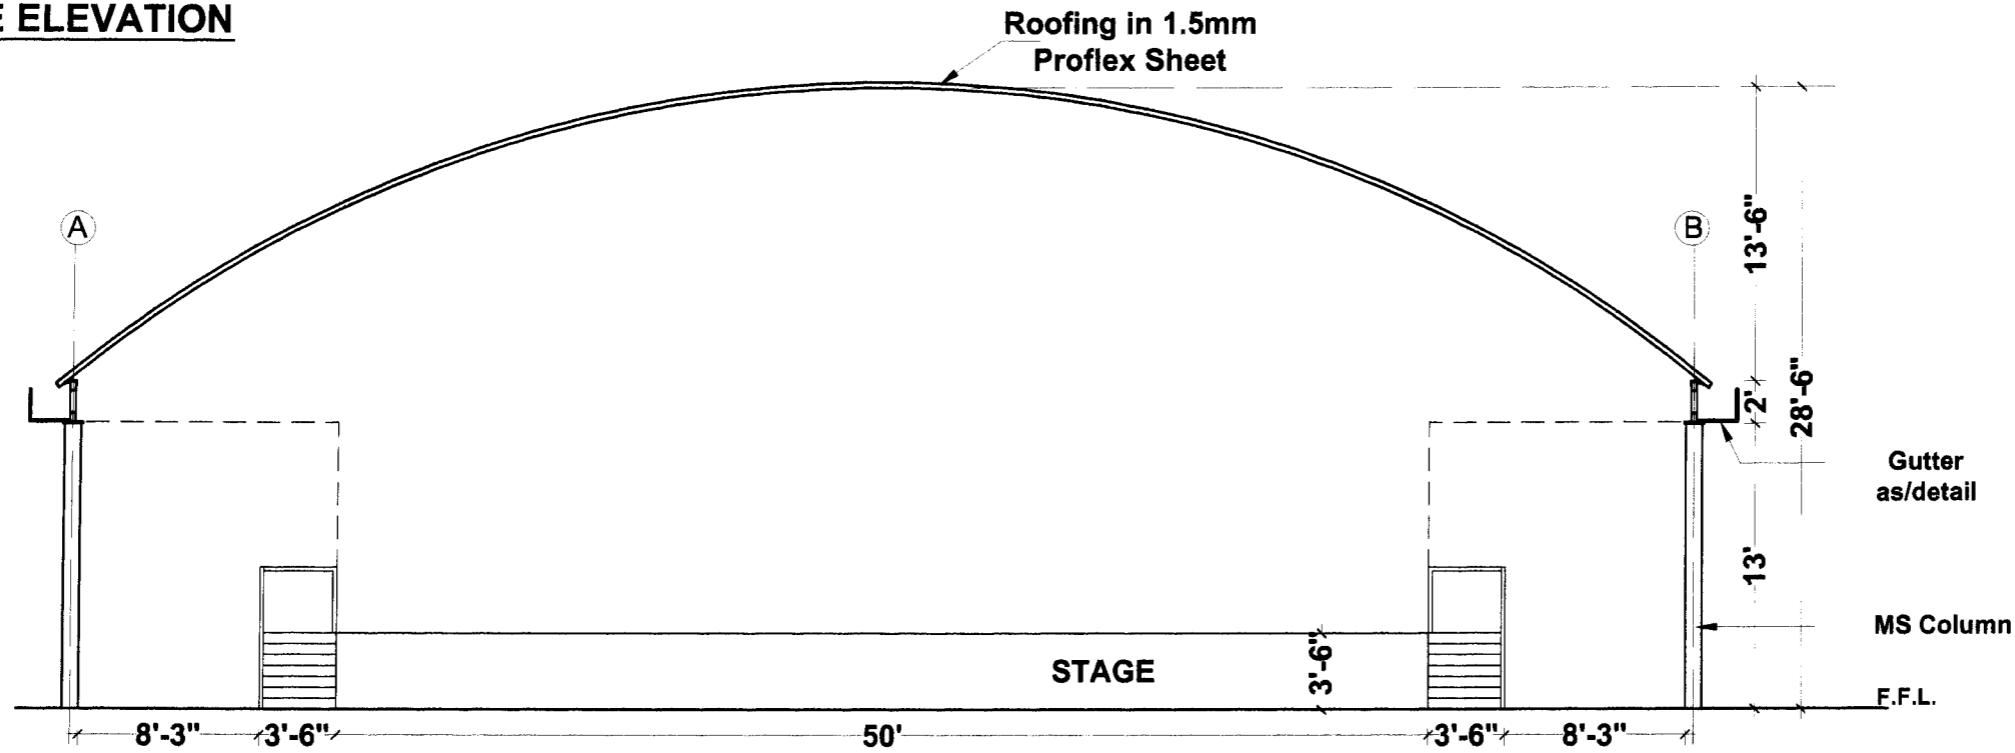

FRONT ELEVATION

**Project:-**  
**Proposed Stage and Outdoor Covered Area, Airforce School, Sector 31-B, Chandigarh**

**Title :**  
**ELEVATIONS**


S.No	Revisions	Date	Name

ARCHITECTS :  
**SWASTIK CONSULTANTS**  
 ARCHITECT'S , PLANNERS &  
 INTERIOR DESIGNERS  
 SCO # 44, SECOND FLOOR , SEC. 31-D,  
 CHANDIGARH, Ph. -0172-2666423  
 AR. JITEN SHARMA, AR. VANEET GUPTA

Drawn	Rohini
Checked	
Approved	Ar. Jiten

THIS DRAWING IS THE PROPERTY OF THE CONSULTANTS. NO PART OF THIS SHALL BE USED, COPIED OR REPRODUCED WITHOUT THEIR WRITTEN PERMISSION

DRG. NO. -      Date : 19/11/21      SCALE : NTS

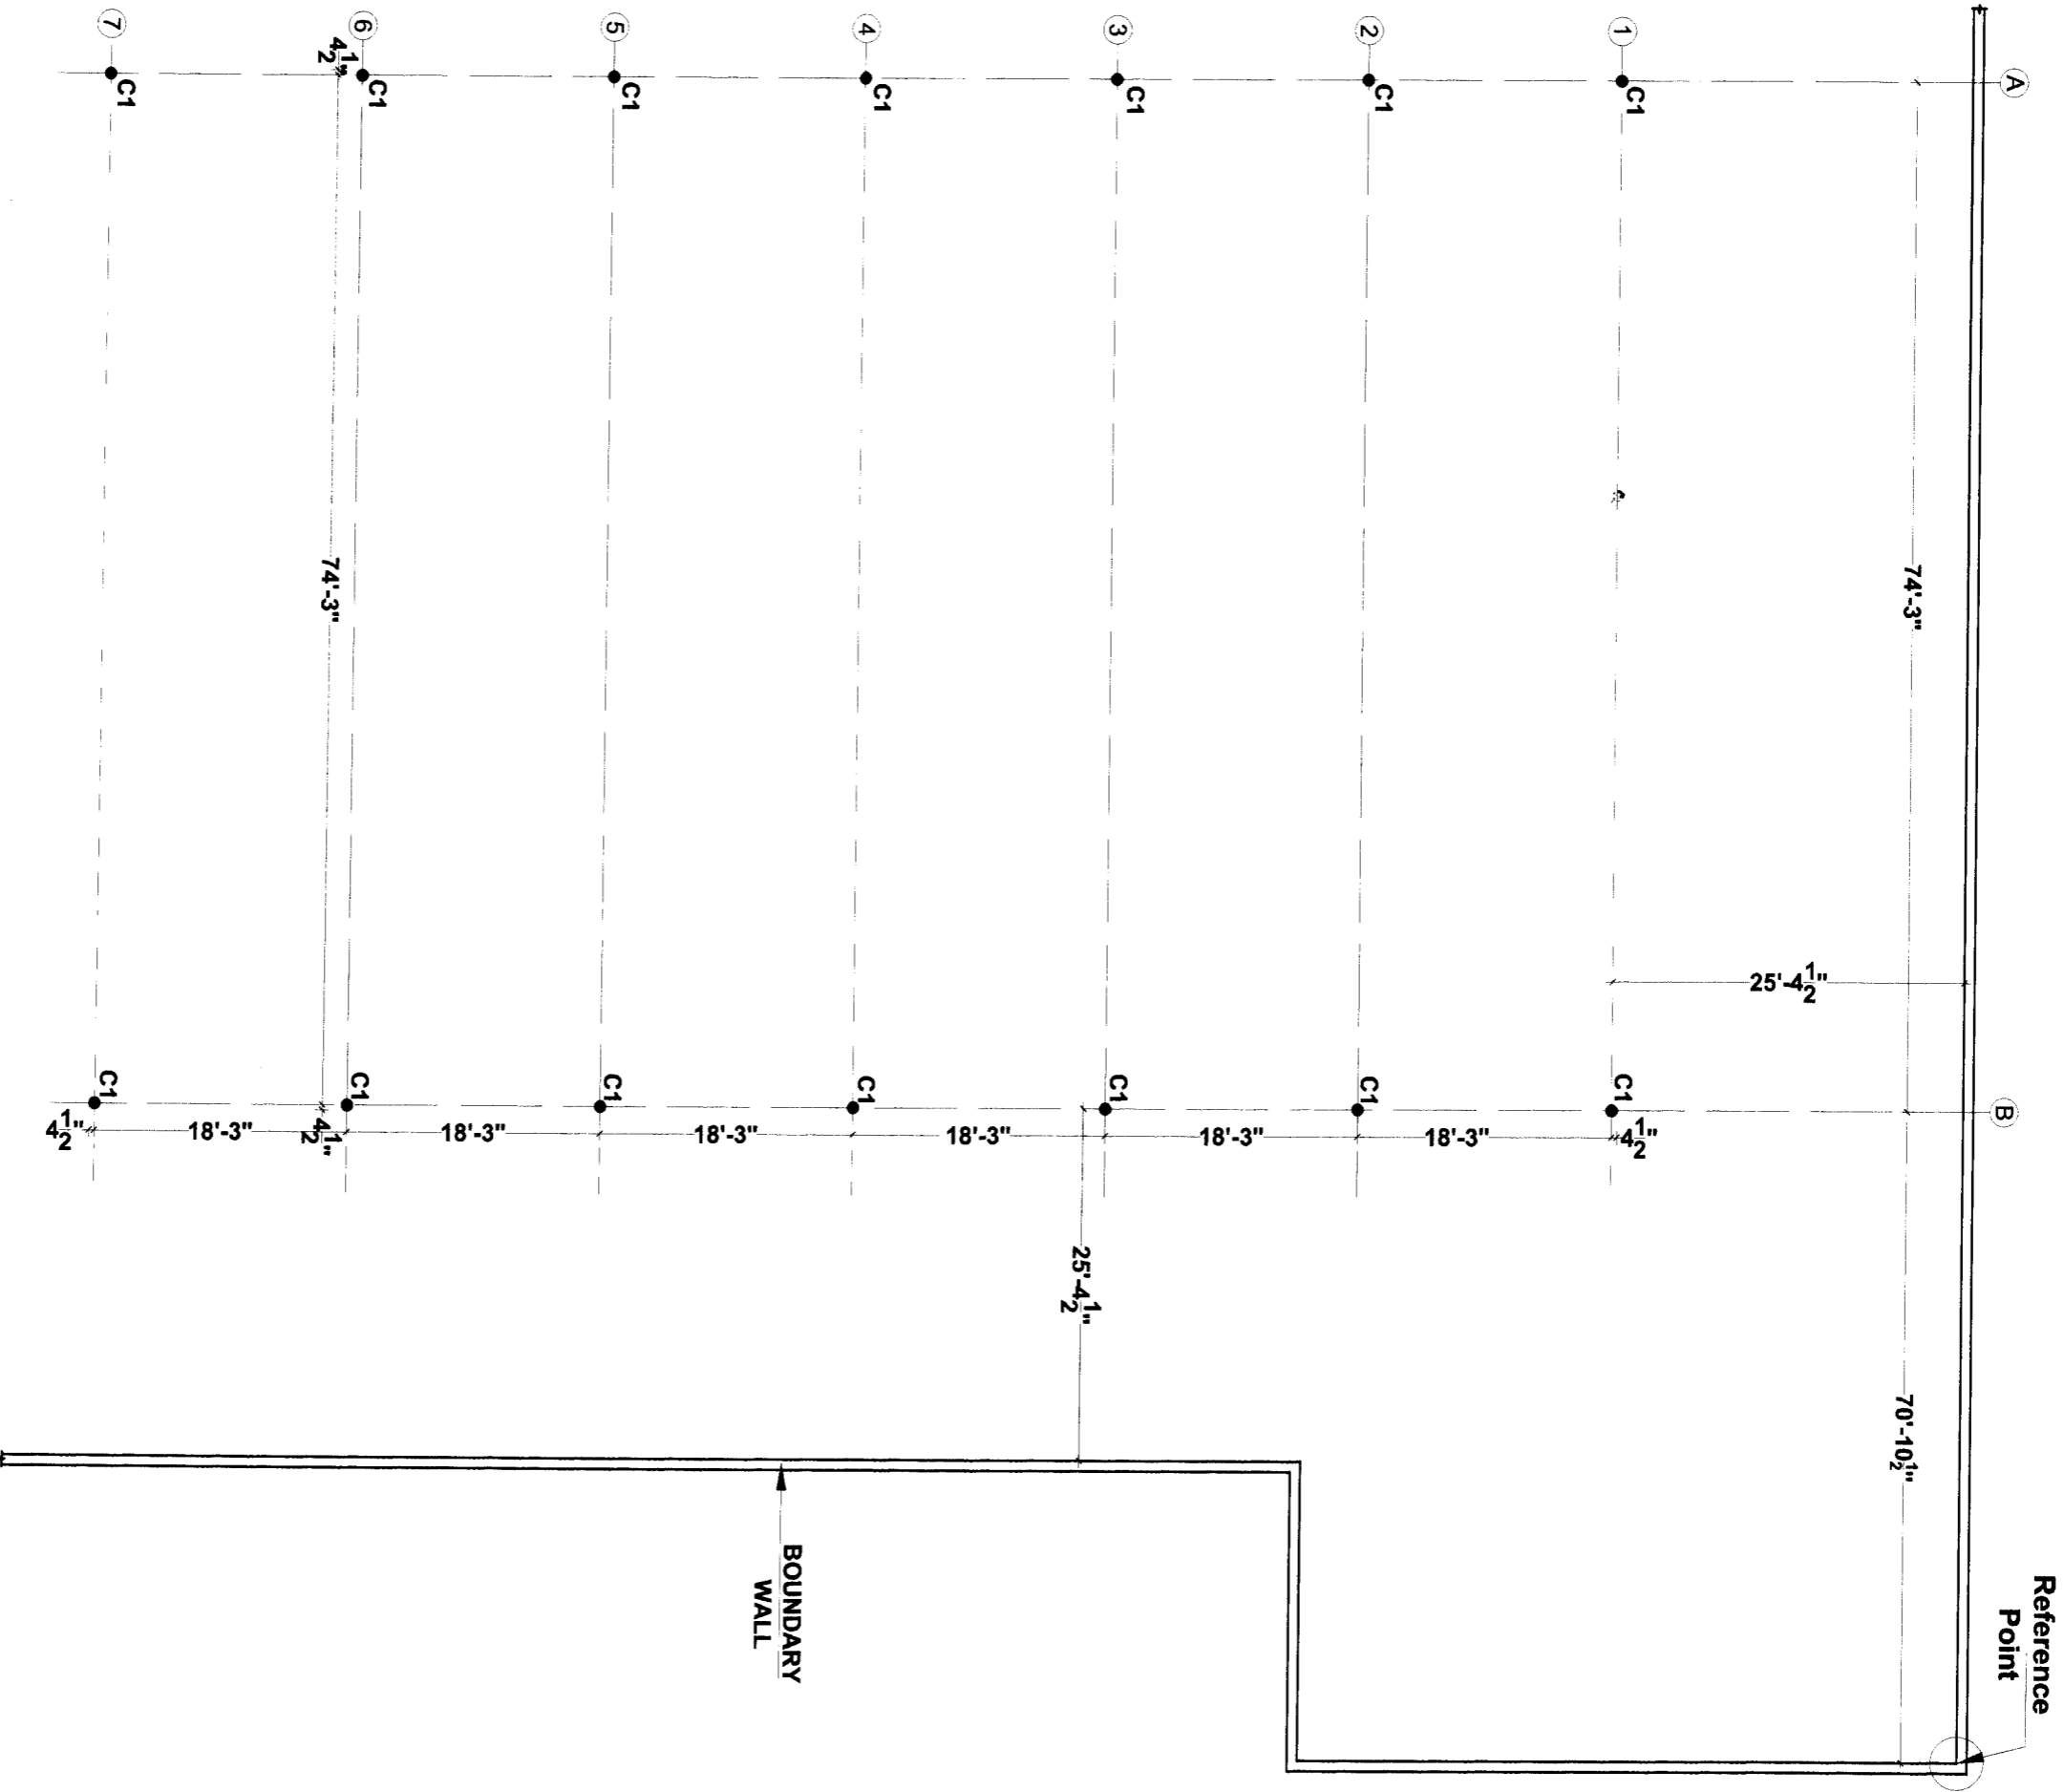

**GRID PLAN**

**Project:-**  
*Proposed Stage and Outdoor  
 Covered Area, Airforec School,  
 Sector 31-B, Chandigarh*

**Title :**  
**GRID PLAN**

S.No	Revisions	Date	Name


**ARCHITECTS :**  
**SWASTIK CONSULTANTS**  
 ARCHITECTS, PLANNERS &  
 INTERIOR DESIGNERS  
 SCO # 44, SECOND FLOOR, SEC. 31-B,  
 AIR FORCE SCHOOL, AIR FORCE  
 SECTOR 31-B, CHANDIGARH

**DRG. NO. -**

<b>Drawn</b>	Rohini
<b>Checked</b>	
<b>Approved</b>	Ar. Jiten

**Date :** 19/11/21 **SCALE :** NTS

THIS DRAWING IS THE PROPERTY OF THE CONSULTANTS. NO PART OF THIS SHALL BE USED, COPIED OR REPRODUCED WITHOUT THEIR WRITTEN PERMISSION

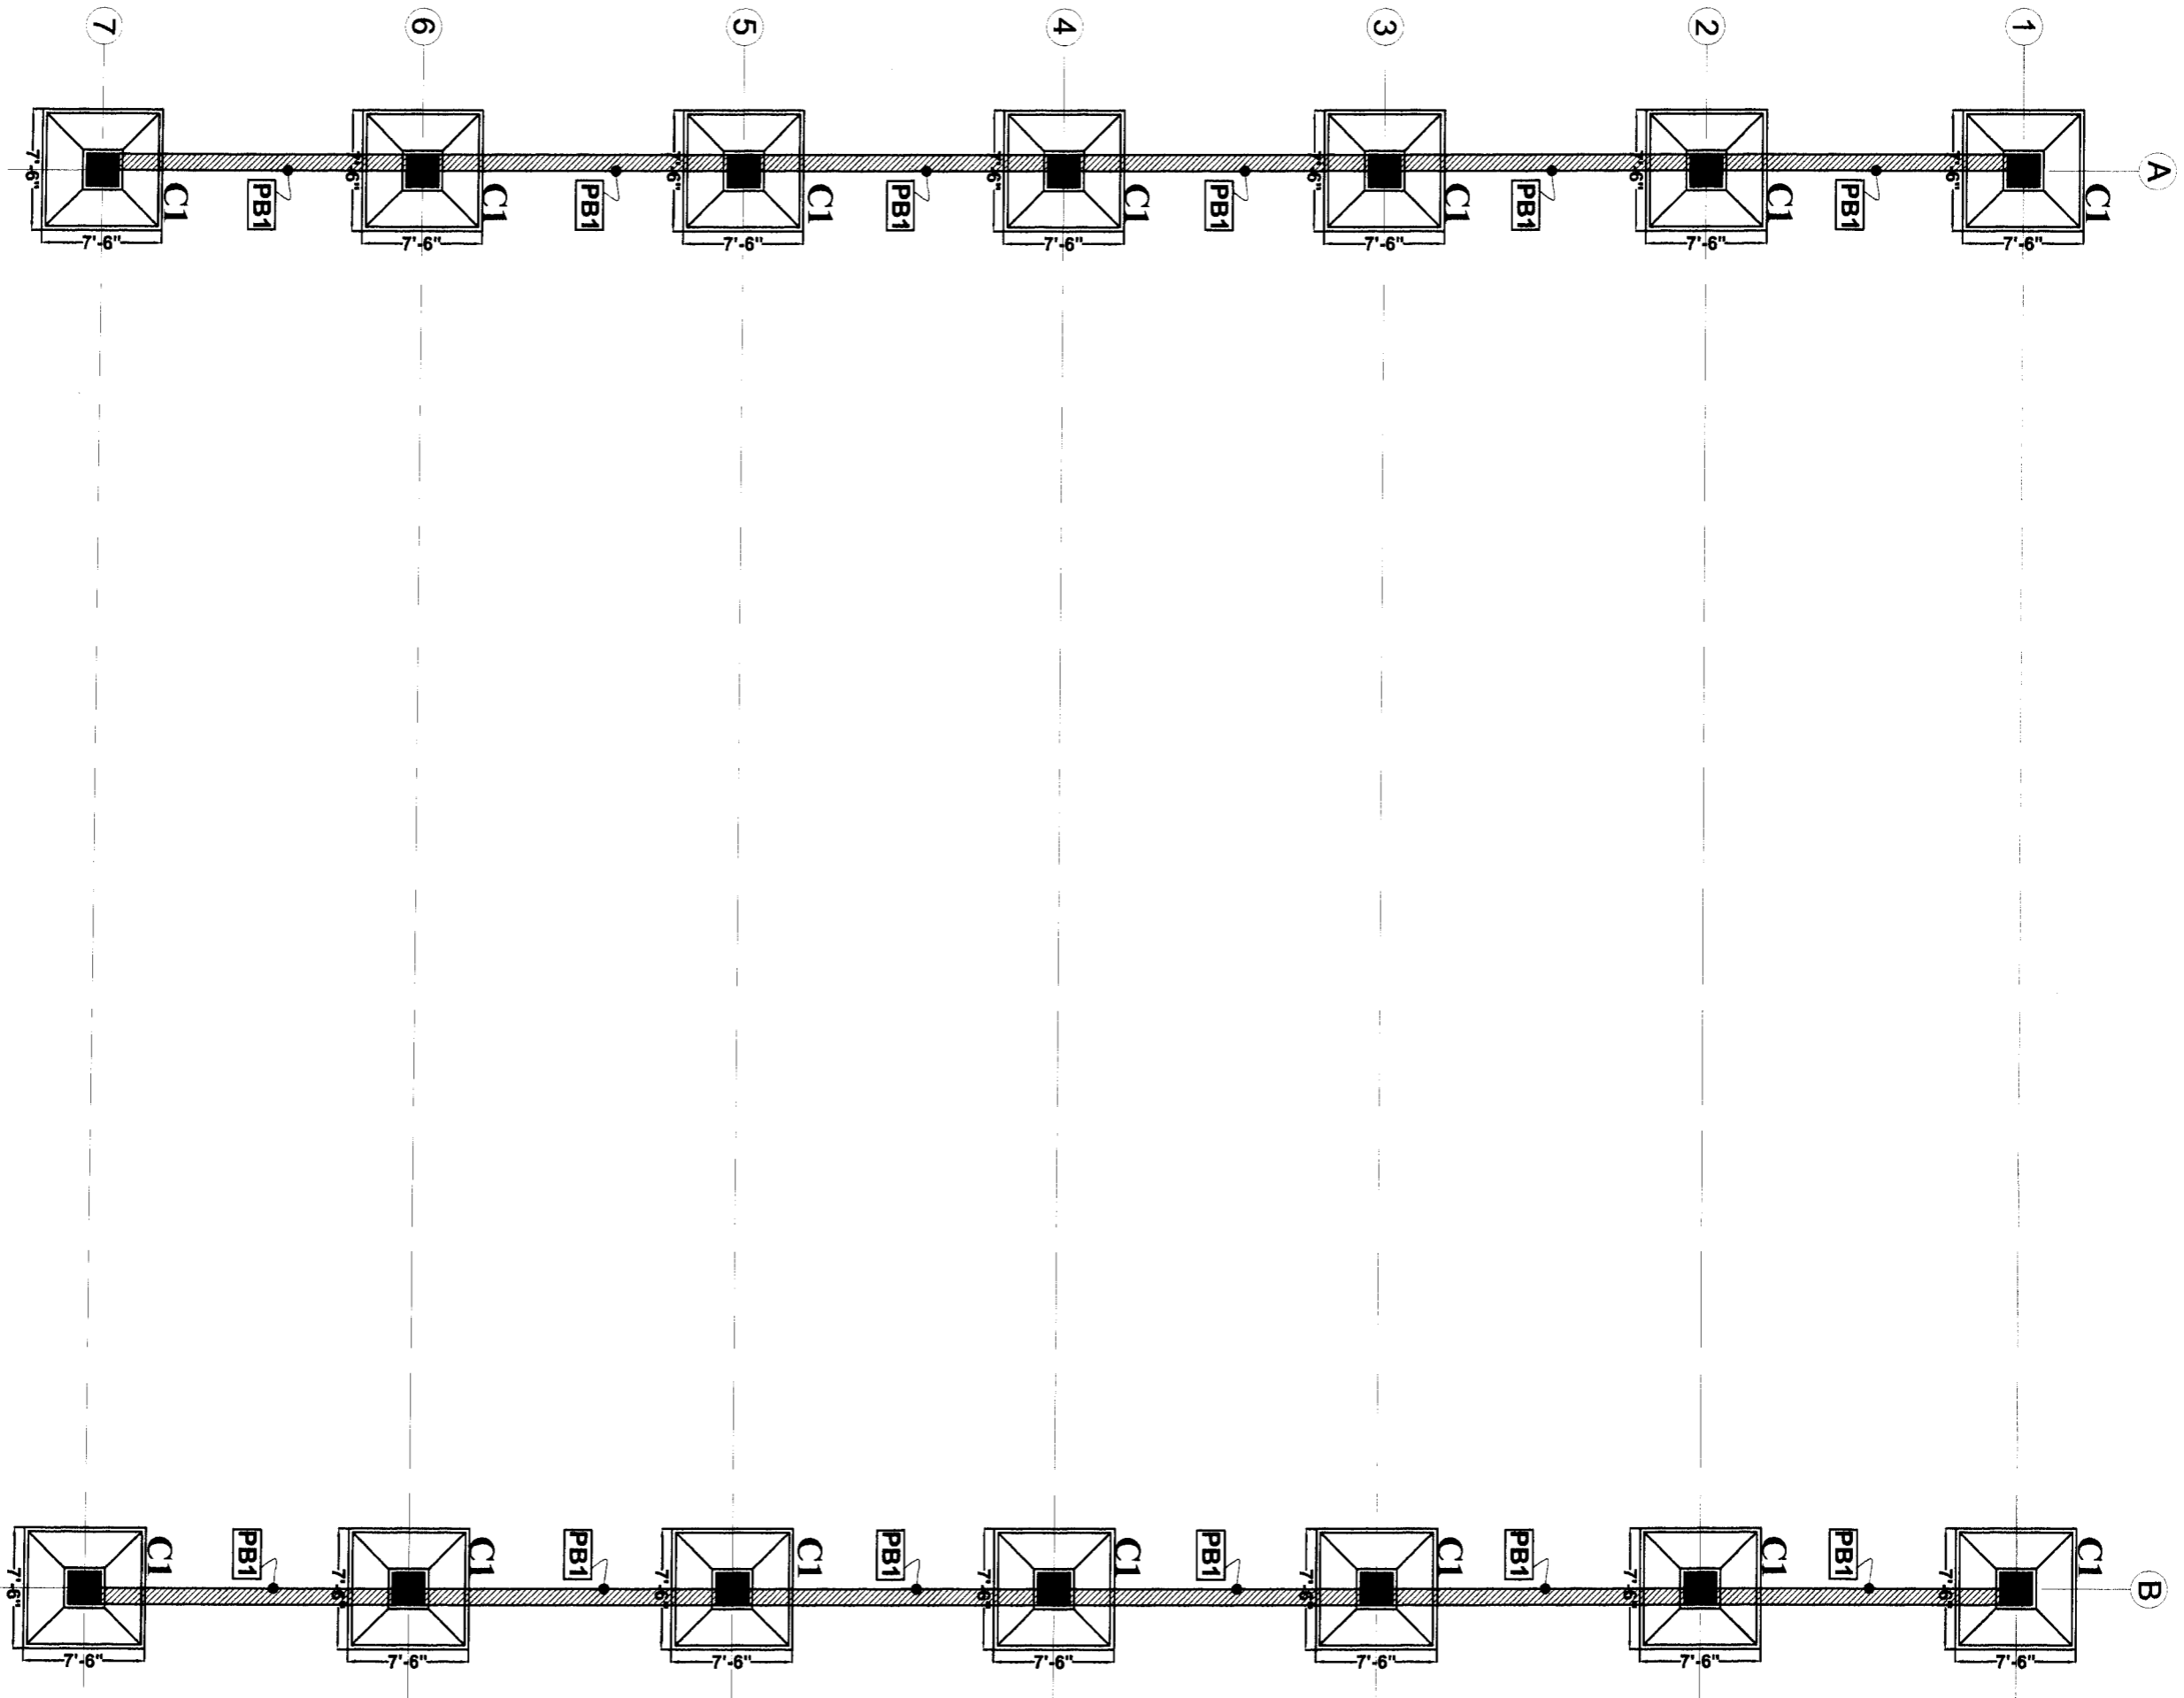

# FOUNDATION PLAN

PROJECT:

**STRUCTURAL PLAN FOR  
AIR FORCE SCHOOL SECTOR-31  
CHD.**

CONCEPT

APPROVAL

ADVANCE COPY

GOOD FOR CONSTRUCTION

GENERAL NOTES:

REFERENCES DRG NO-01A

TITLE:  
FDN. PLAN

ENGINEER:  
E. PANKAJ NANDA

OWNER:


DRG. NO.  
ST-1

DATE:- 19-Nov.- 2021

DEALT BY: M.A  
CHECKED BY: PANKAJ NANDA

NOTE : THIS DRAWING IS THE PROPERTY OF  
E. PANKAJ NANDA AND MAY NOT BE COPIED  
OR USED FOR ANY OTHER PURPOSE OTHER  
THAN FOR WHICH IT IS ISSUED.

**STRUCTURAL CONSULTANT**  
E. PANKAJ NANDA (M.E. STRUCTURES)  
S.C.O-39, FIRST FLOOR SECTOR -12  
PANCHKULA (H.R) 0172-4171073  
email:- [pstructures@gmail.com](mailto:pstructures@gmail.com)

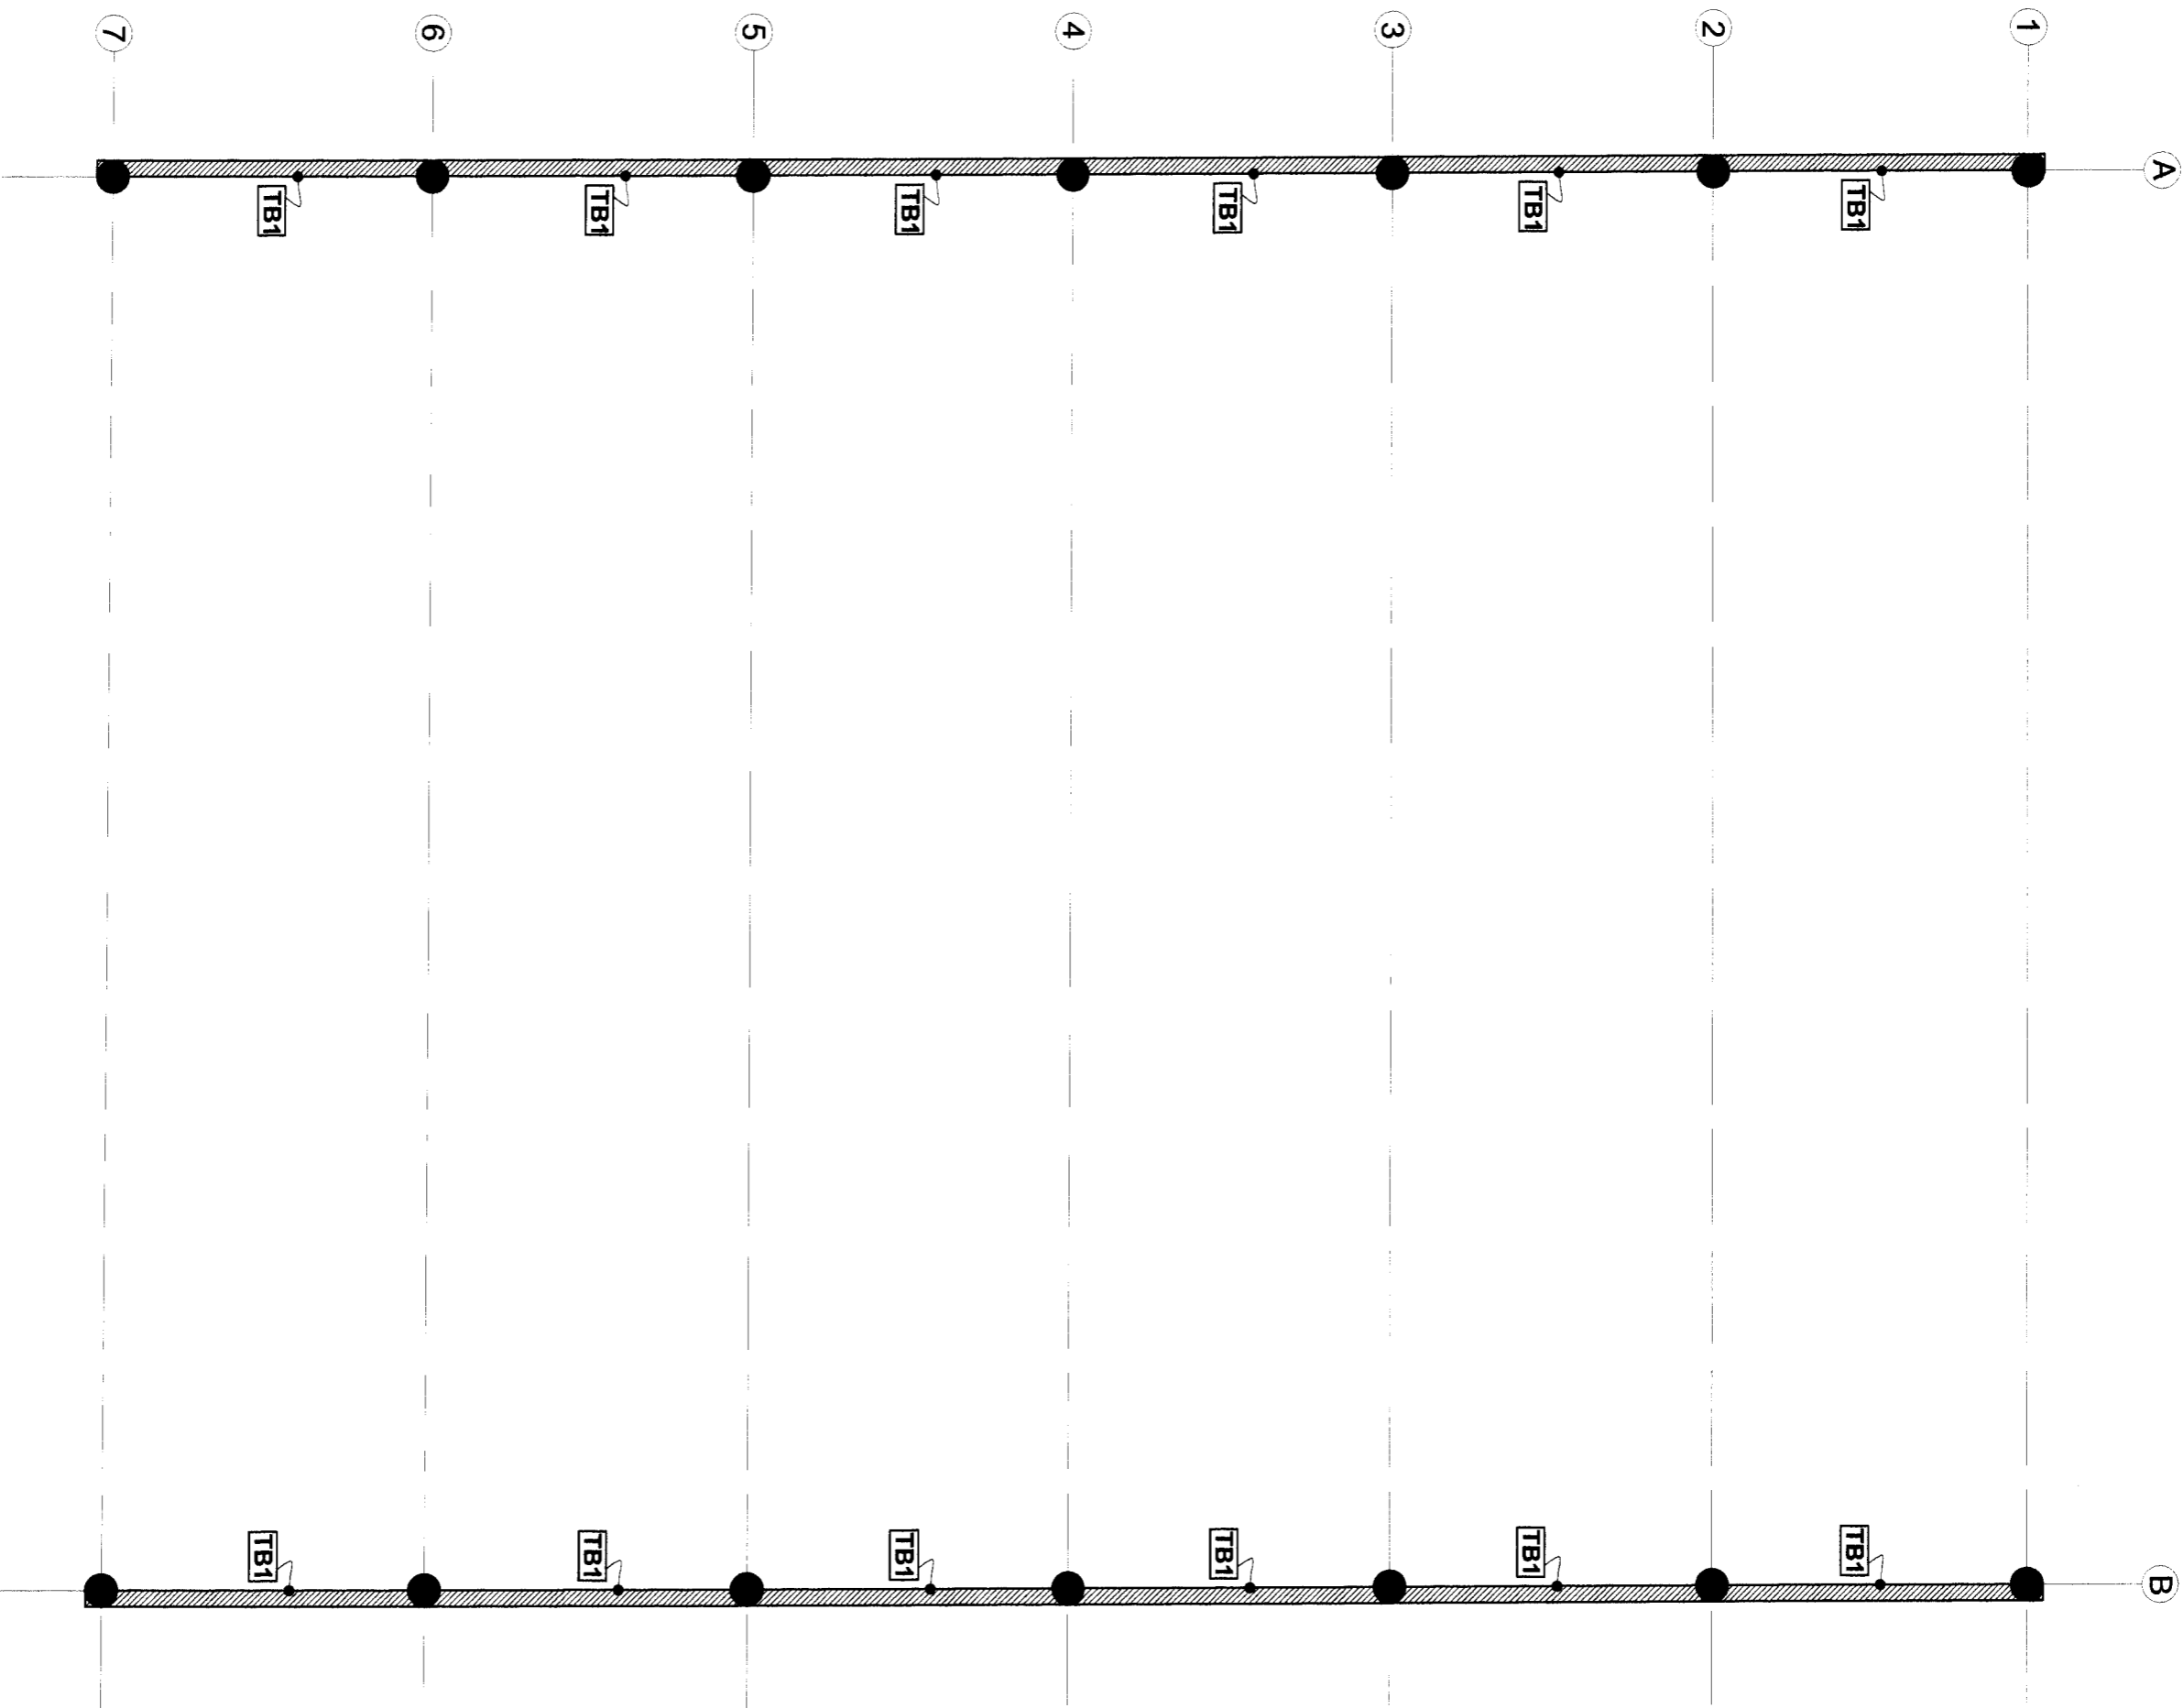

# THE BEAM LEVEL PLAN

PROJECT:

**STRUCTURAL PLAN FOR  
AIR FORCE SCHOOL SECTOR-31  
CHD.**

CONCEPT   
  APPROVAL   
  ADVANCE COPY   
  GOOD FOR CONSTRUCTION

REFERENCES DRG NO-01A

TITLE:  
FDN. PLAN

DRG. NO.  
**ST-3**

ENGINEER:  
E: PANKAJ NANDA


OWNER:

DATE: - 19-Nov.- 2021


CHECKED BY: PANKAJ NANDA

NOTE : THIS DRAWING IS THE PROPERTY OF  
E: PANKAJ NANDA AND MAY NOT BE COPIED  
OR USED FOR ANY OTHER PURPOSE OTHER  
THAN FOR WHICH IT IS ISSUED.

**STRUCTURAL CONSULTANT**  
 E: PANKAJ NANDA (M.E. STRUCTURES)  
 S.C.O-39, FIRST FLOOR SECTOR -12  
 PANCHKULA (H.R.) 0172-4171073  
 email: - [pustructures@gmail.com](mailto:pustructures@gmail.com)

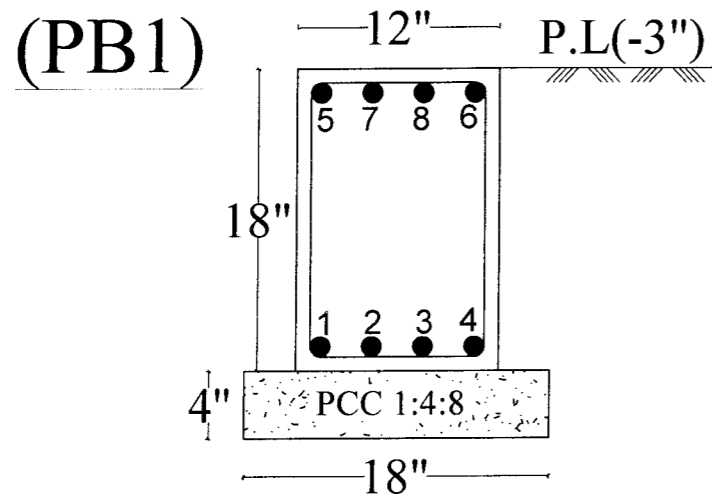

BARS = 1to6=16mmØ('Thr' out)  
 7,8 =16mmØ (E.O.S)  
 STRPS = 8mmØ12nos@ 4"c/c from  
 each support+rest 6"c/c at mid space

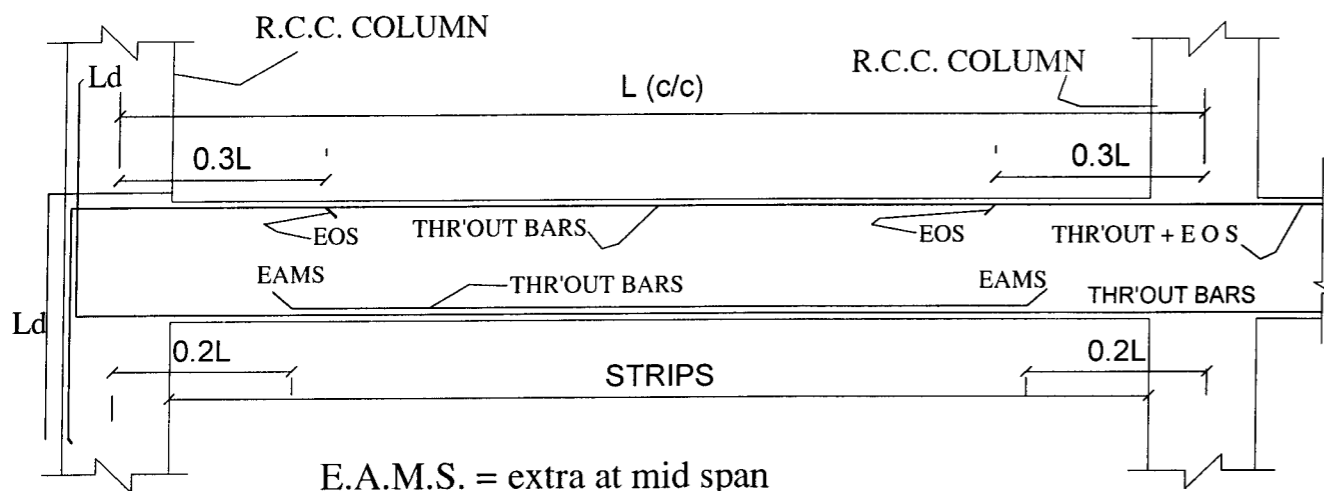

E.A.M.S. = extra at mid span  
 E.O.S. = extra over supp.  
 L.D. =  $47\phi$





L - SEC. THROUGH PLINTH BEAM

PRODUCED BY AN AUTODESK EDUCATIONAL PRODUCT

PRODUCED BY AN AUTODESK EDUCATIONAL PRODUCT

PROJECT: STRUCTURAL PLAN FOR AIR FORCE SCHOOL SECTOR-31 CHD.	<input type="checkbox"/> CONCEPT	<input type="checkbox"/> APPROVAL	<input checked="" type="checkbox"/> ADVANCE COPY	<input type="checkbox"/> GOOD FOR CONSTRUCTION	ENGINEER: E. PANKAJ NANDA	NOTE: THIS DRAWING IS THE PROPERTY OF E. PANKAJ NANDA AND MAY NOT BE COPIED OR USED FOR ANY OTHER PURPOSE OTHER THAN FOR WHICH IT IS ISSUED. <b>STRUCTURAL CONSULTANT</b> E. PANKAJ NANDA (M.E. STRUCTURES) S.C.O-39, FIRST FLOOR, SECTOR-12 PANCHKULA (H.R.) 0172-4171073 email: - pnstructures@gmail.com
	TITLE: FDN. PLAN				OWNER:	
	DRG. NO. ST-1				DATE: - 13-SEP- 2021	
	DEALT BY: M.A.				CHECKED BY: PANKAJ NANDA	



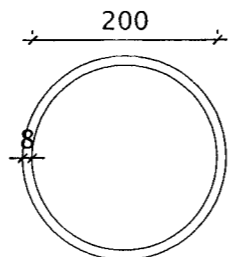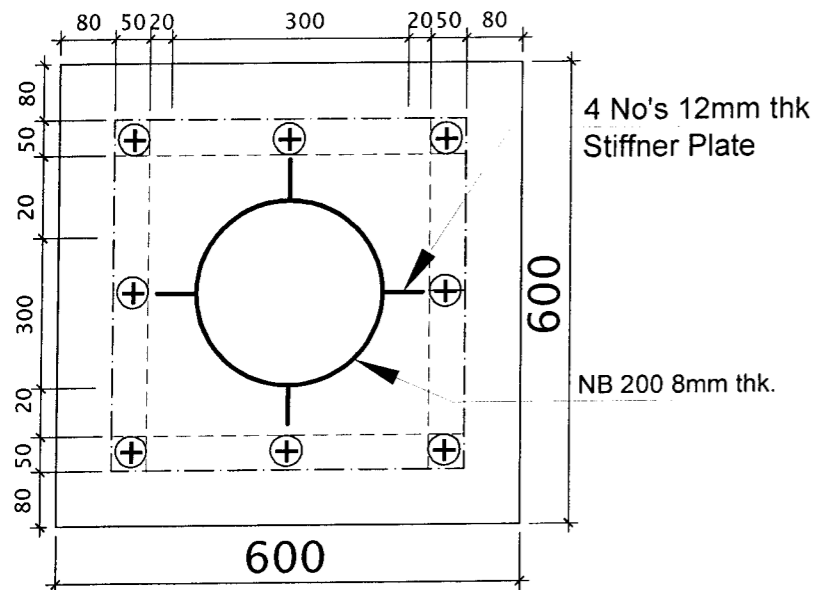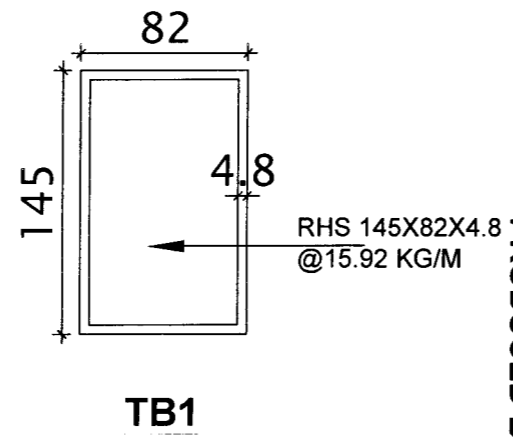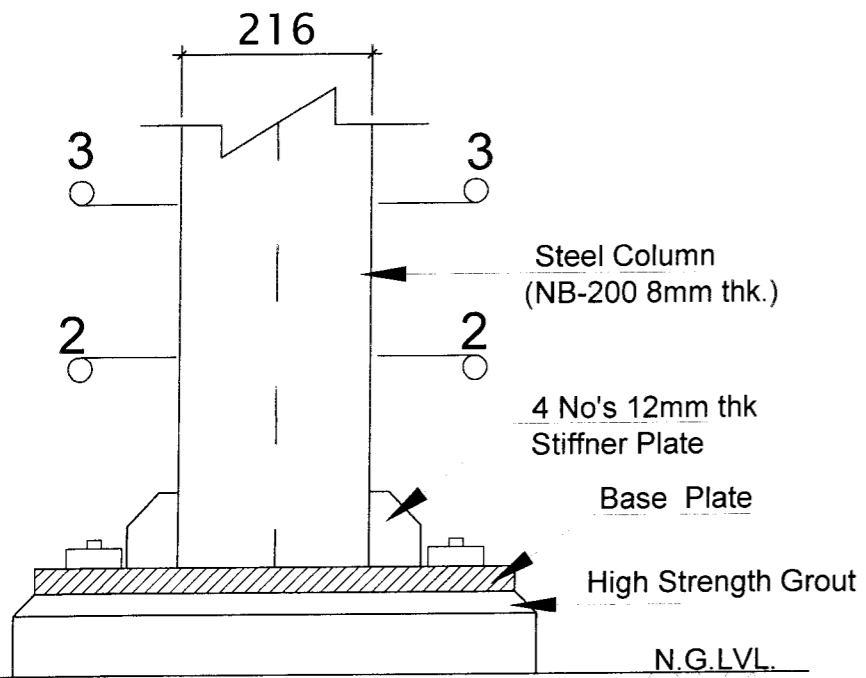

STEEL COLUMN  
(NB-200 8mm thk.)


SECTION 3-3

SECTION 2-2


PRODUCED BY AN AUTODESK EDUCATIONAL PRODUCT

PRODUCED BY AN AUTODESK EDUCATIONAL PRODUCT

PROJECT: STRUCTURAL PLAN FOR AIR FORCE SCHOOL SECTOR-31 CHD.	<input type="checkbox"/> CONCEPT	<input type="checkbox"/> APPROVAL	<input checked="" type="checkbox"/> ADVANCE COPY	<input type="checkbox"/> GOOD FOR CONSTRUCTION	ENGINEER: E. PANKAJ NANDA	NOTE: THIS DRAWING IS THE PROPERTY OF E. PANKAJ NANDA AND MAY NOT BE COPIED OR USED FOR ANY OTHER PURPOSE OTHER THAN FOR WHICH IT IS ISSUED.
	TITLE: FDN. PLAN	OWNER:	DATE: 13-SEP.-2021	DEALT BY: MA	CHECKED BY: PANKAJ NANDA	
URG. NO. ST-1	STRUCTURAL CONSULTANT ER. PANKAJ NANDA (M.E. STRUCTURE) S.C.O-39, FIRST FLOOR SECTOR -12 PANCHKULA (H.R.) 0172-4171073 email: - pnstructures@gmail.com					

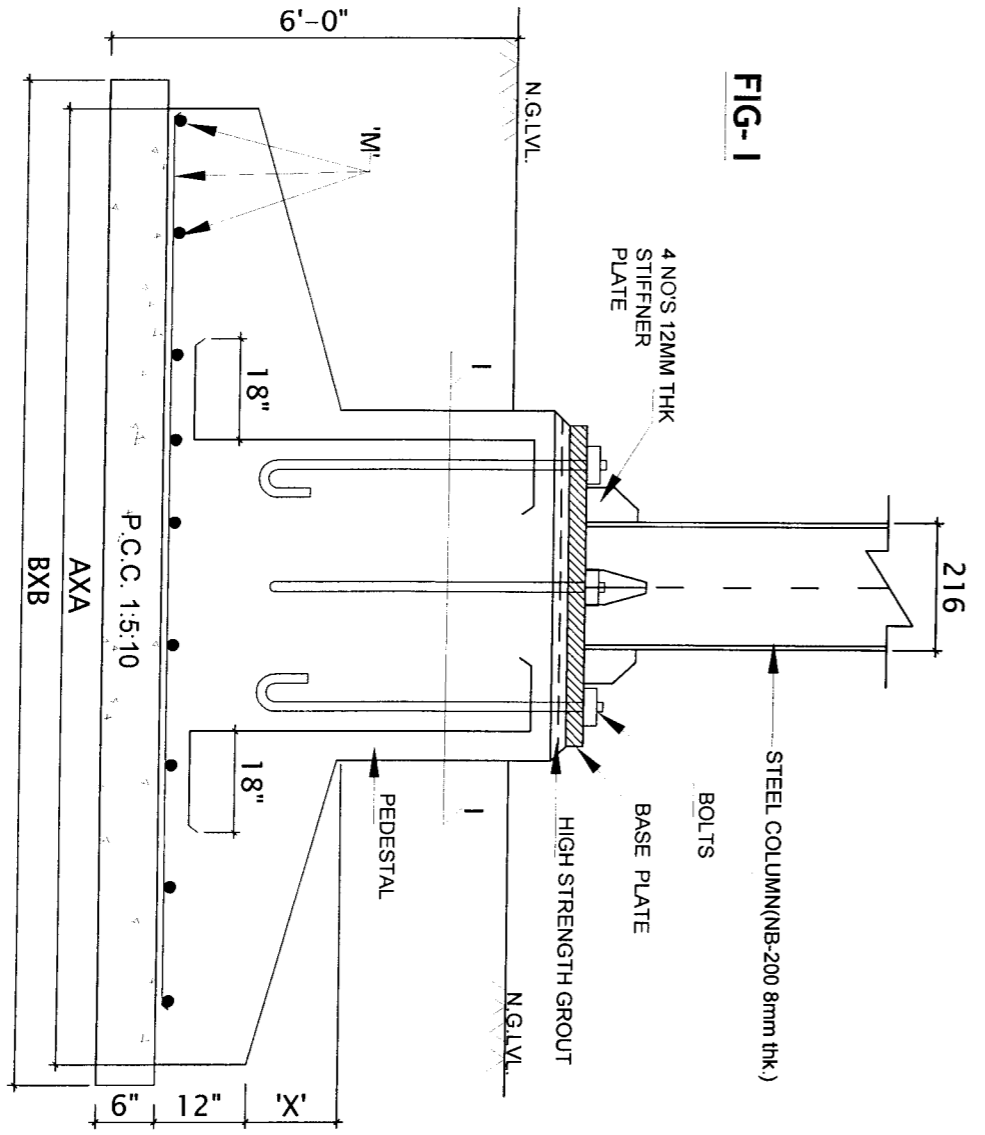

SECTION THRU' PEDESTAL  
(1-1)

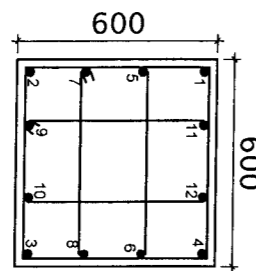

BARS = 1to12 = Vu  
3TIES = 10MMØ @150mmC/C

COL. NO.	A	B	'X'	'M'	Vu	MAIN TUBES	BOLTS DETAIL	BASEPLATE thickness (l)
C1	7'-0"	7'-6"	300	12MMØ@6"mm/c Bw	BARs-1, to10-16mmØ	NB 200 8MM THK	8nos. 20mmØ, 1000mm long	20mm


PROJECT:  
STRUCTURAL PLAN FOR  
AIR FORCE SCHOOL SECTOR-31  
CHD.

CONCEPT  
 APPROVAL  
 ADVANCE COPY  
 GOOD FOR CONSTRUCTION  
 GENERAL NOTES  
 REFERENCES DRG NO:04




DRG. NO. ST-2  
 DATE: 13-SEP-2021  
 DEALT BY: V.M.  
 CHECKED BY: PANKAJ NANDA

ENGINEER:  
 E: PANKAJ NANDA  
 NOTE: THIS DRAWING IS THE PROPERTY OF  
 E: PANKAJ NANDA AND MAY NOT BE COPIED  
 OR USED FOR ANY OTHER PURPOSE OTHER  
 THAN FOR WHICH IT IS ISSUED.

**STRUCTURAL CONSULTANT**  
 E: PANKAJ NANDA (M.E. STRUCTURES)  
 S.C.O-39, FIRST FLOOR SECTOR -12  
 PANCHKULA (H.R)

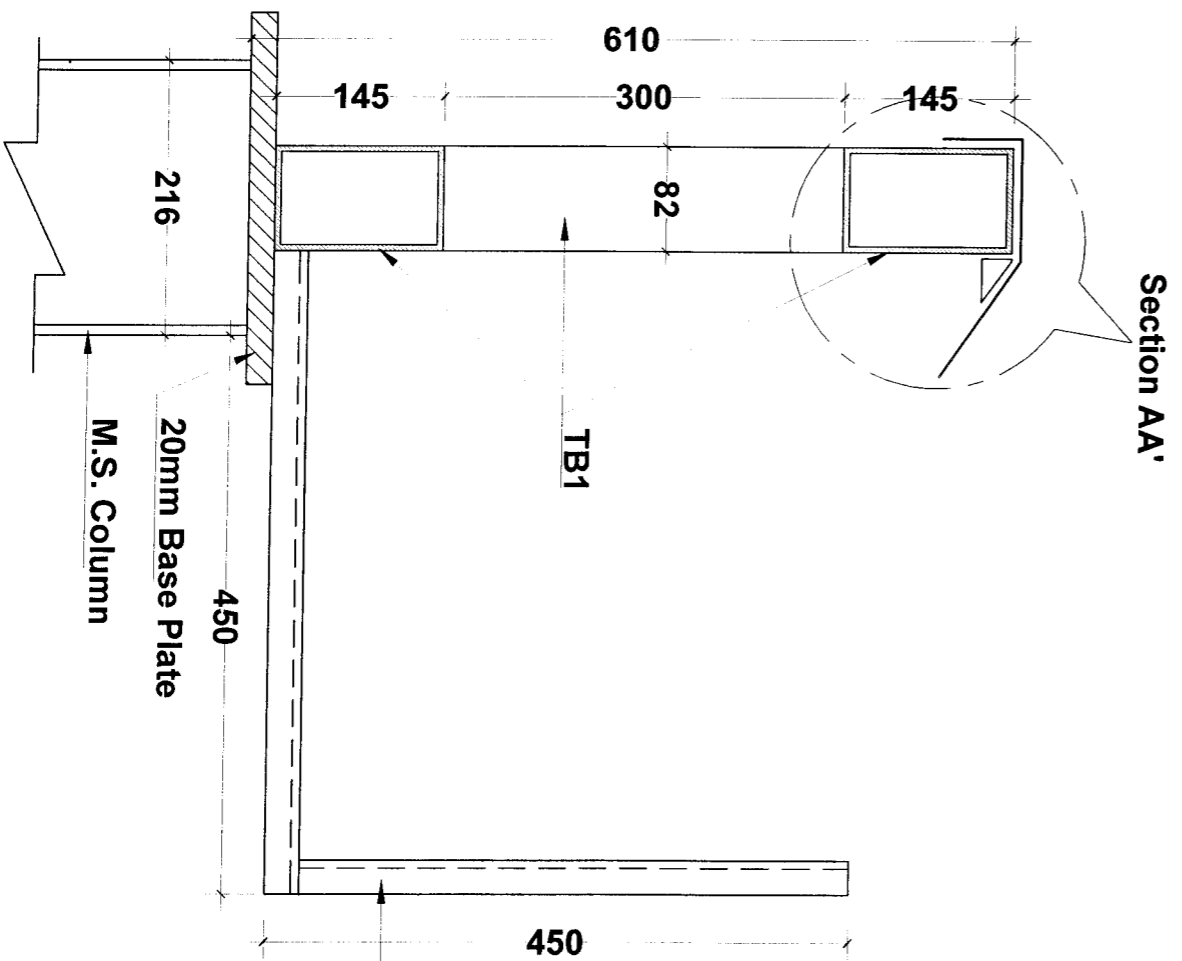

Section AA'

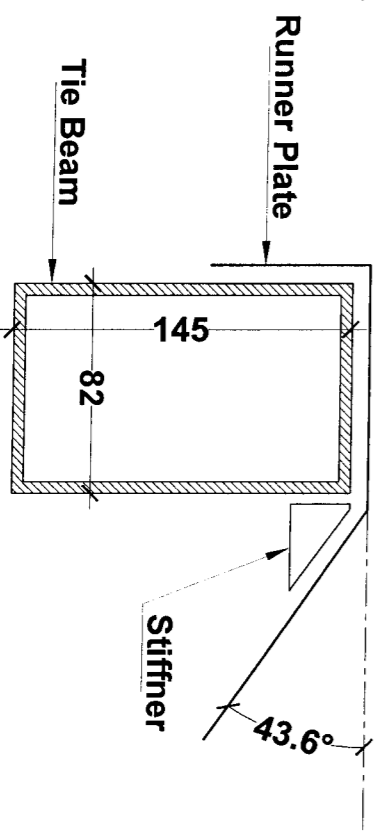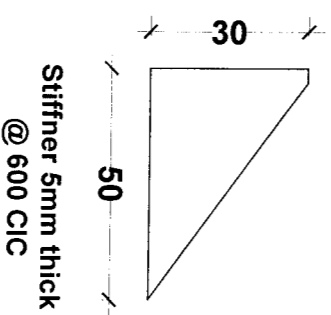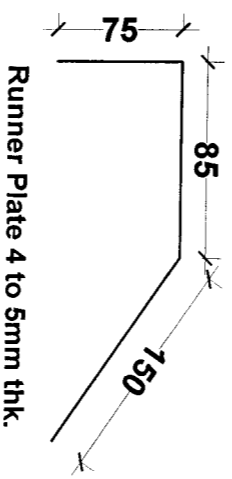

Detail: A'

Project:-  
Proposed Stage and Outdoor  
Covered Area, Airforce School,  
Sector 31-B, Chandigarh

Title :  
GUTTER DETAIL

S.No	Revisions	Date	Name

ARCHITECTS:  
**SWASTIK CONSULTANTS**  
ARCHITECTS, PLANNERS &  
INTERIOR DESIGNERS  
SCO 244, SECOND FLOOR, SEC. 31-B,  
CHANDIGARH, PIN-161003  
AS. MR. SHANKAR, MR. VANEET GUPTA


THIS DRAWING IS THE PROPERTY OF THE CONSULTANTS. NO PART OF THIS SHALL  
BE USED, COPIED OR REPRODUCED WITHOUT THEIR WRITTEN PERMISSION

DRG. NO. -      Date : 19/11/21      SCALE : NTS

Drawn	Rohini
Checked	
Approved	A. Jiten

PRODUCED BY AN AUTODESK EDUCATIONAL PRODUCT

PRODUCED BY AN AUTODESK EDUCATIONAL PRODUCT

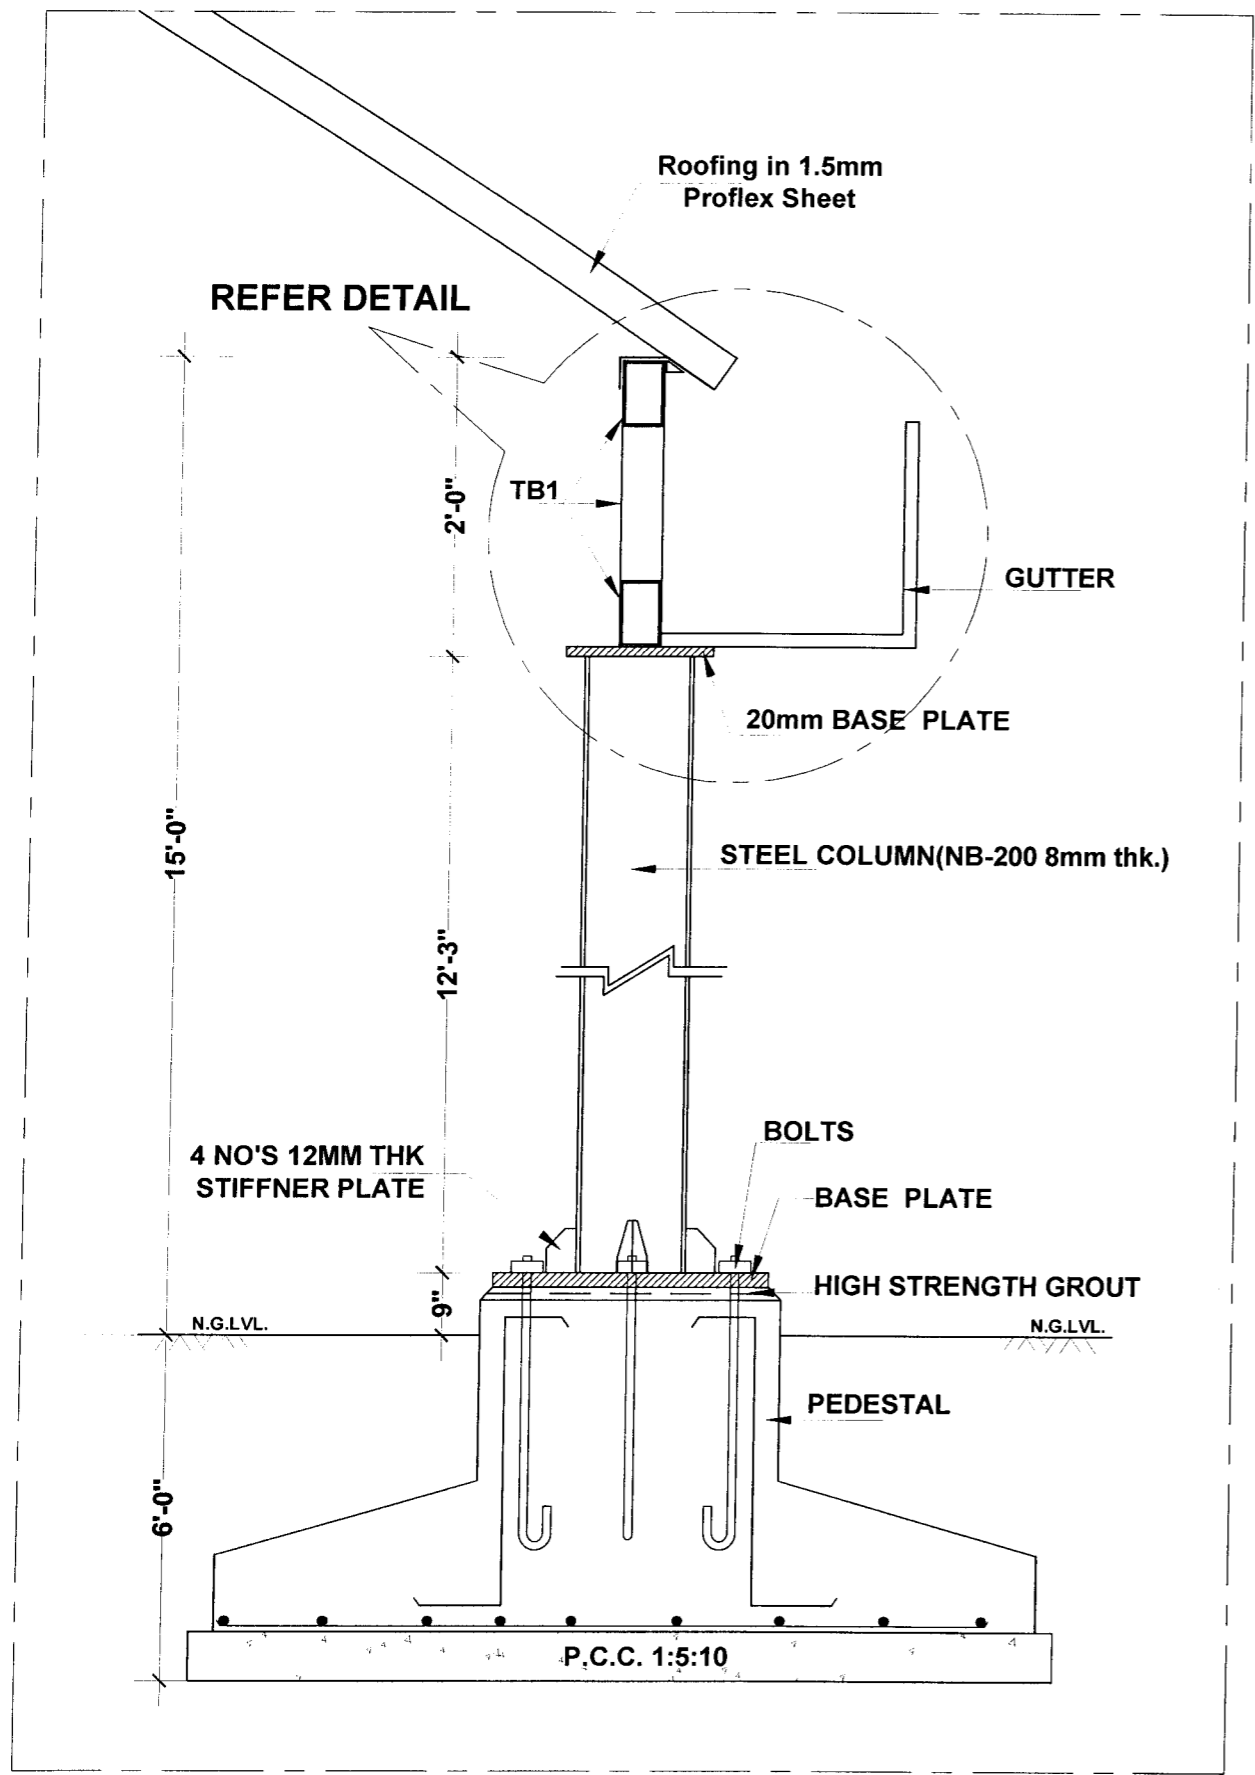

Project:-  
Proposed Stage and Outdoor  
Covered Area, Airforce School,  
Sector 31-B, Chandigarh

Title :  
COLUMN SECTION


S.No	Revisions	Date	Name

ARCHITECTS:  
**SWASTIK CONSULTANTS**  
ARCHITECTS, PLANNERS &  
INTERIOR DESIGNERS  
SCO # 41, SECOND FLOOR, SEC-31-B,  
CHANDIGARH, P.A. 617236/6423  
AR. JITEN SHARMA, A.E. VANEET GUPTA

THIS DRAWING IS THE PROPERTY OF THE CONSULTANTS. NO PART OF THIS SHALL  
BE USED, COPIED OR REPRODUCED WITHOUT THEIR WRITTEN PERMISSION

DRG. NO. -      Date : 19/11/21      SCALE : NTS

Drawn Rohini  
Checked  
Approved Ar. Jiten

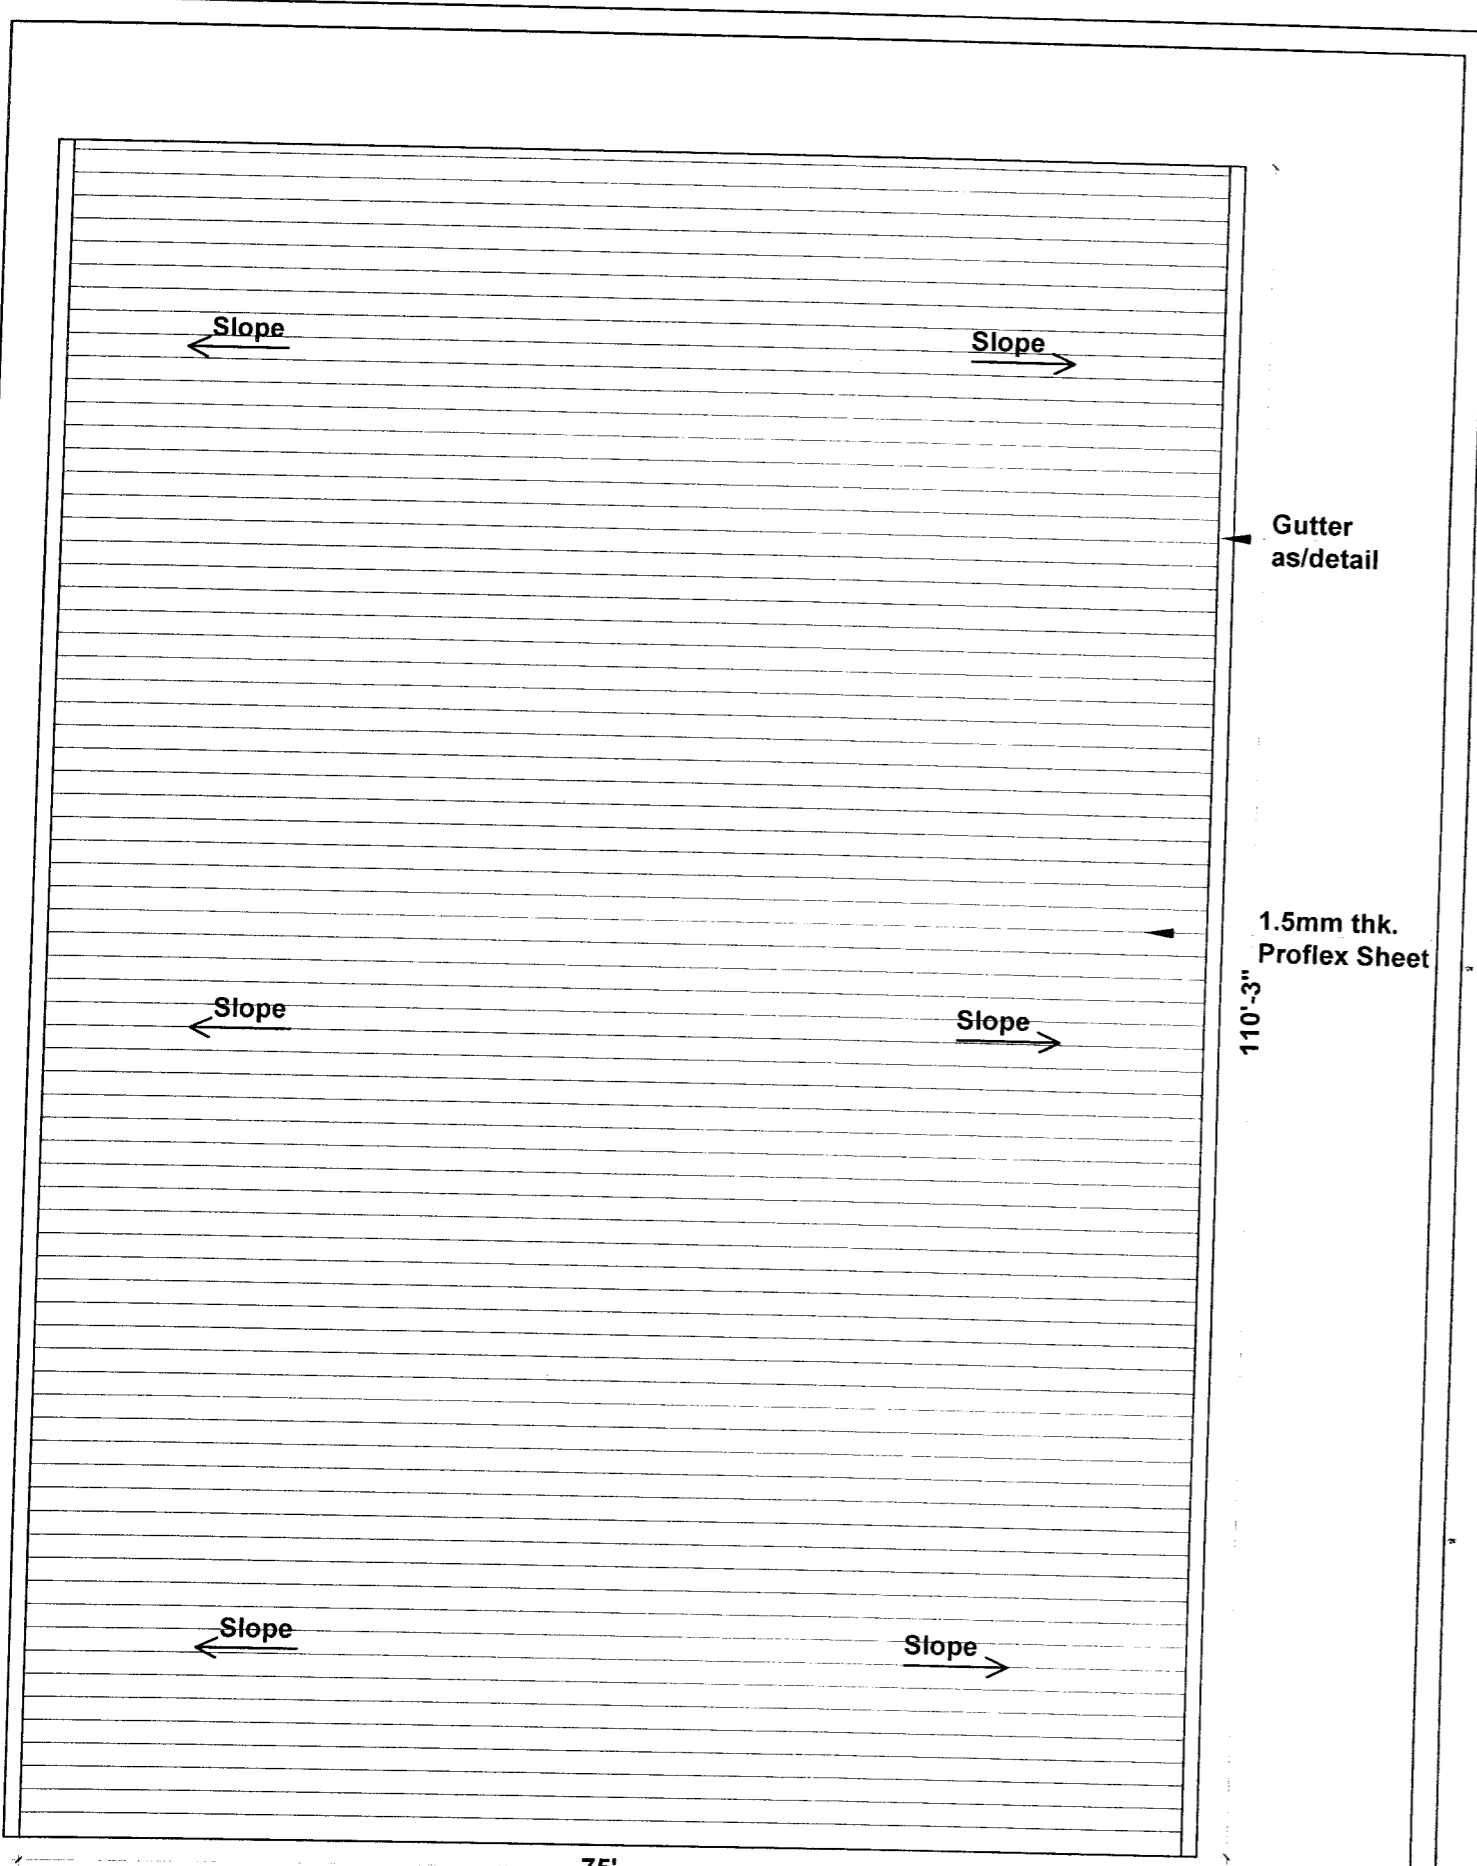

**Top Plan**

75'

110'-3"  
1.5mm thk.  
Proflex Sheet

**Project:-**  
Proposed Stage and Outdoor  
Covered Area, Airforce School,  
Sector 31-B, Chandigarh

**Title :**  
TOP PLAN

S.No	Revisions	Date	Name

ARCHITECTS  
**SWASTIK CONSULTANTS**  
ARCHITECTS, PLANNERS &  
INTERIOR DESIGNERS  
200 9th FLOOR, SECOND FLOOR, SEC-31-D,  
CHANDIGARH Ph. - 0172-266623  
AR. JITEN SHARMA, AR. VANDEY GUPTA

Drawn	Rohini
Checked	
Approved	Ar. Jiten

THIS DRAWING IS THE PROPERTY OF THE CONSULTANTS. NO PART OF THIS SHALL  
BE USED, COPIED OR REPRODUCED WITHOUT THEIR WRITTEN PERMISSION  
DRG. NO. -                      Date : 19/11/21      SCALE : NTS